






Front Elevation 0m 1m 2.5m

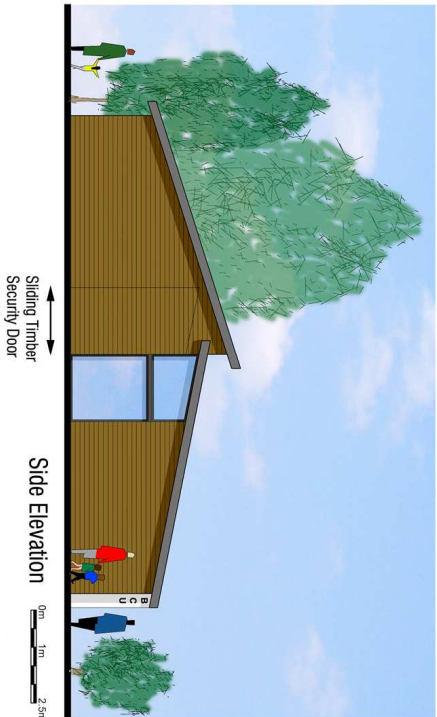


Side Elevation 0m 1m 2.5m

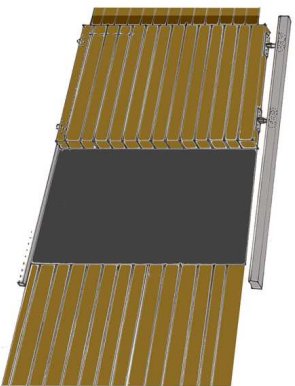

Sliding Timber Door Detail

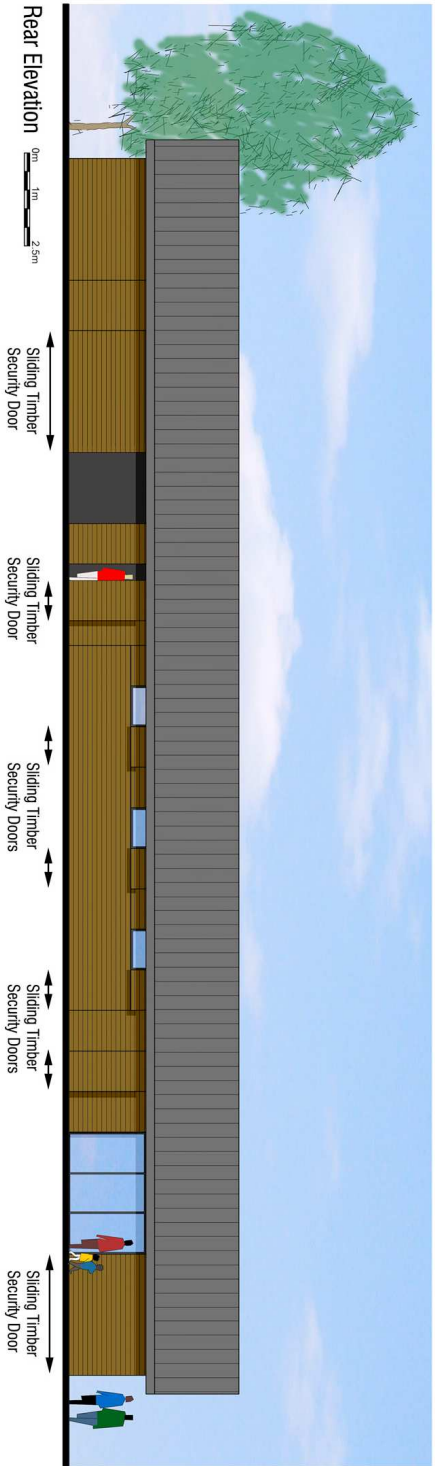

Rear Elevation 0m 1m 2.5m

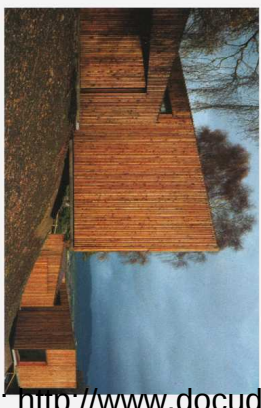

LONDON
NOTTINGHAM
MANCHESTER
DUBLIN

S&P
architects

T +44 (0)16 1200 1890
F +44 (0)16 1200 1899
E info@s-parchitects.com
W www.s-parchitects.com

S&P ARCHITECTS
ST. JAMES'S BUILDING
79 OXFORD STREET
MANCHESTER
M1 6ED



External Elevations