

Notes

All dimensions to be checked on site and co-ordinated with relevant Architect's drawings. Any discrepancies to be reported to Engineer prior to fabrication.

The written approval of the Engineer.

This drawing is Copyright and should not be reproduced in whole or part without the written consent of the Engineer.

This drawing is to be read in conjunction with all relevant Patrick Parsons Ltd drawings & specifications.

All dimensions in mm unless noted otherwise.

All levels in metres.

Do not scale from this drawing.

| Revisions |
|-----------|
|           |

|  |  |
|--|--|
|  |  |
|--|--|



**PATRICK PARSONS**  
consulting engineers

28 Collingwood Street  
Newcastle upon Tyne  
NE1 1DE  
T. 0191 261 9000  
F. 0191 261 9222  
E. info@patrickparsons.co.uk  
W. www.patrikparsons.co.uk

Client  
**SPORT ENGLAND**

Project  
**HOLME PIERREPONT  
NOTTINGHAM  
CANOE COURSE UPGRADE**


Drawing  
**POOL D  
NEW LAYOUT  
SECTIONS**

Scales 1:100


|       |         |         |
|-------|---------|---------|
| Drawn | EJR     | Checked |
| Date  | JULY 08 |         |

Status **PRELIMINARY**


Drawing No. 08054-08 Rev.

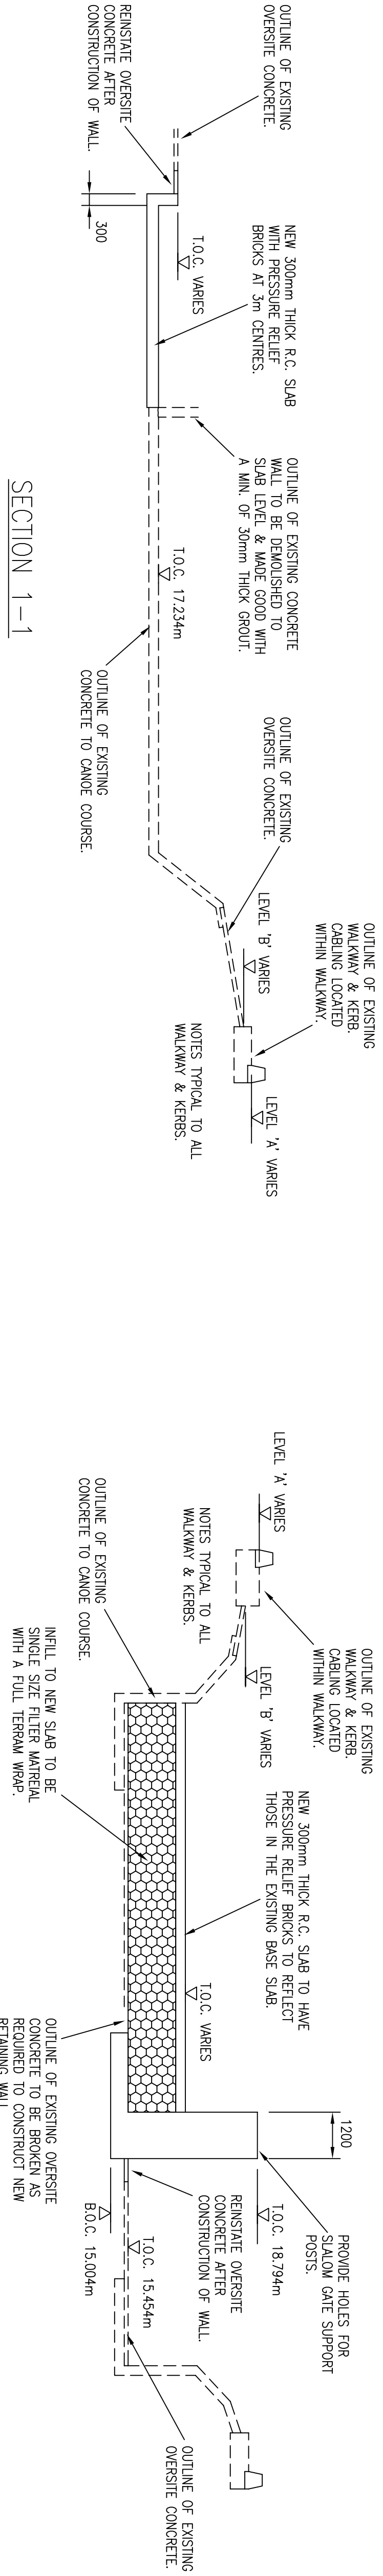


SECTION 1-1

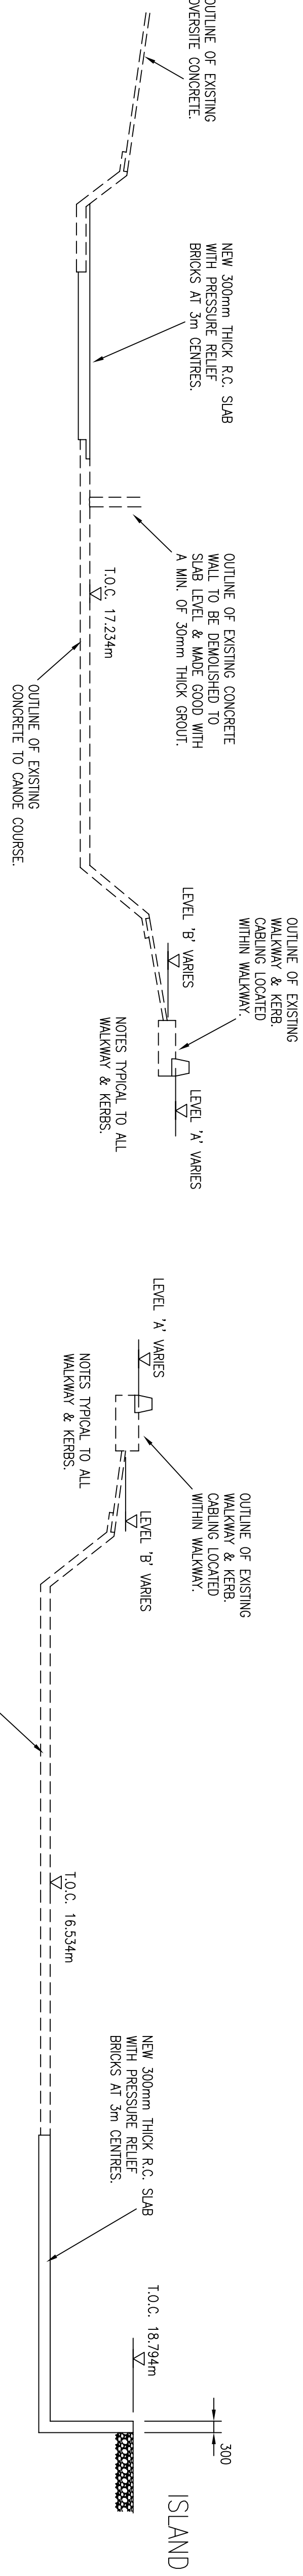


SECTION 2-2

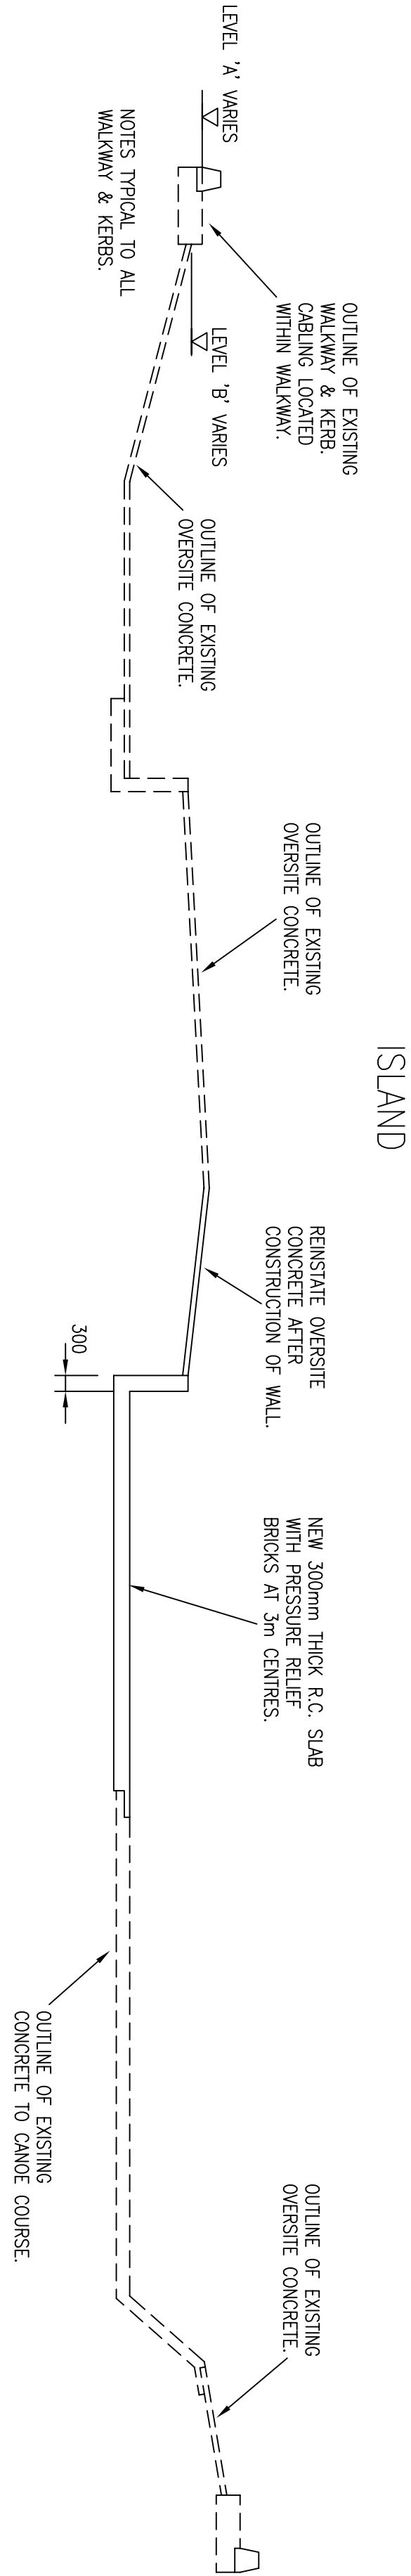


SECTION 3-3

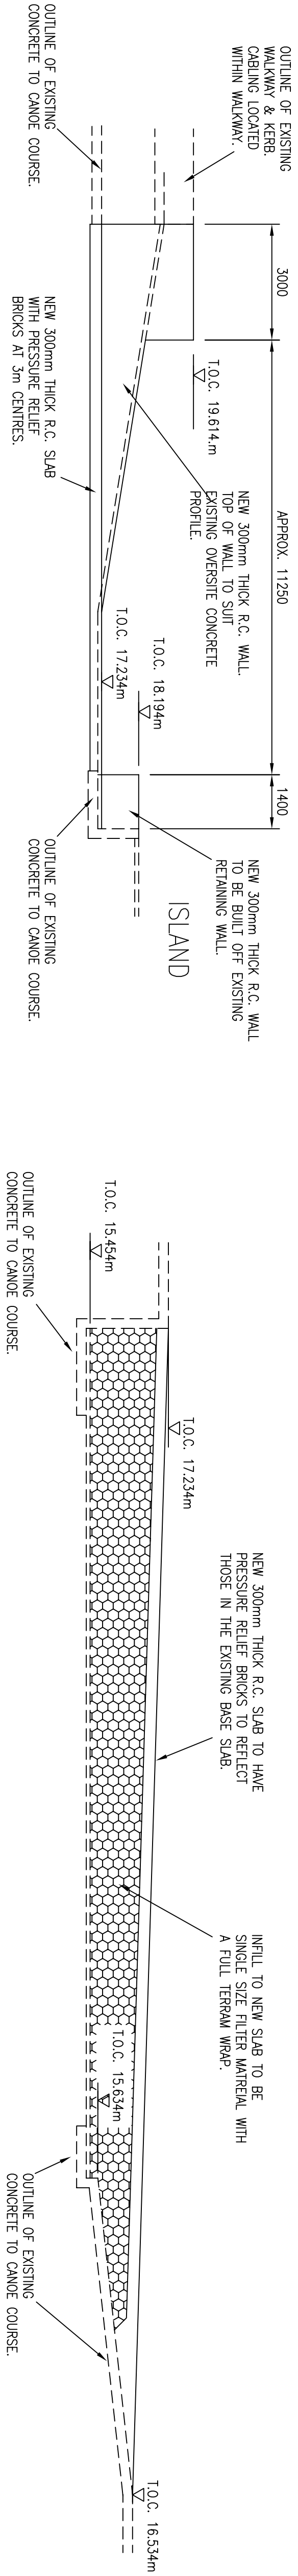


SECTION 4-4

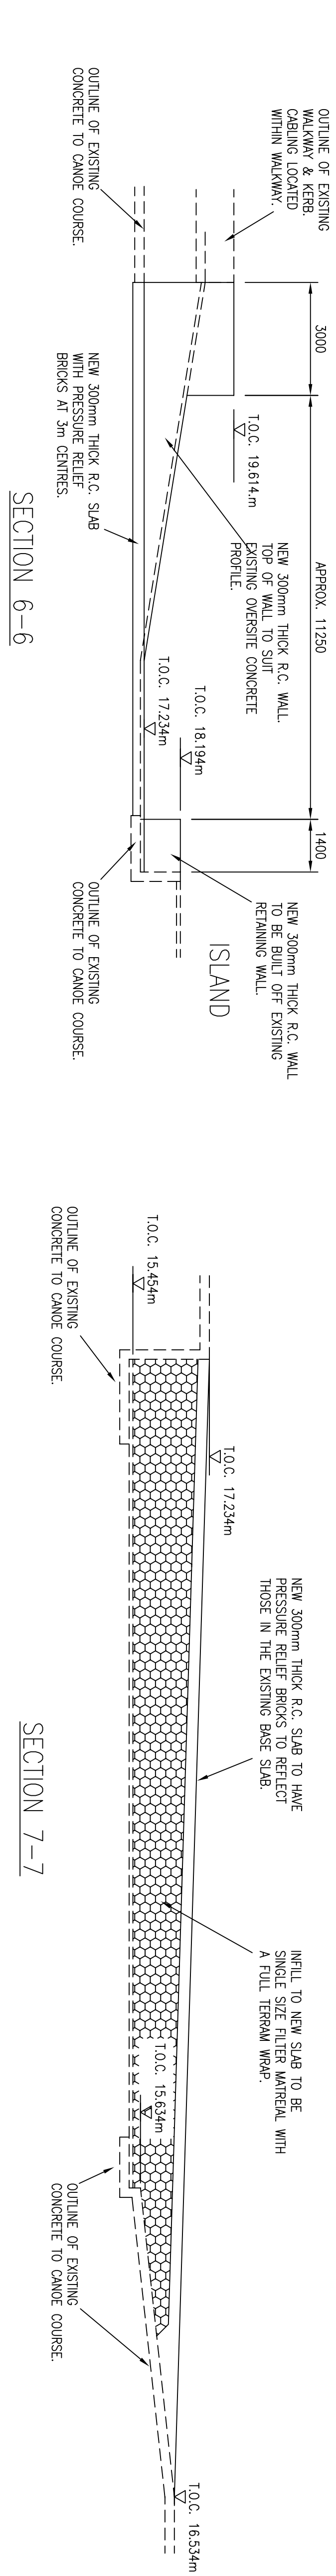

SECTION 5-5

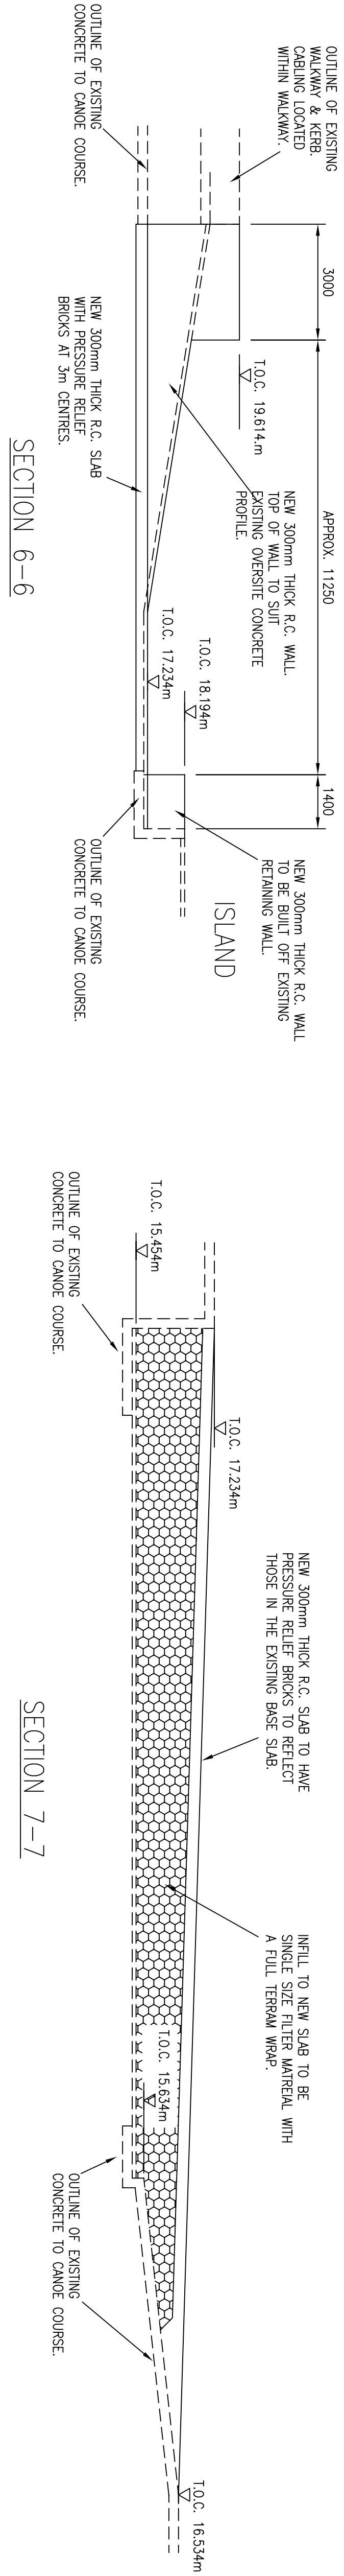

SECTION 6-6

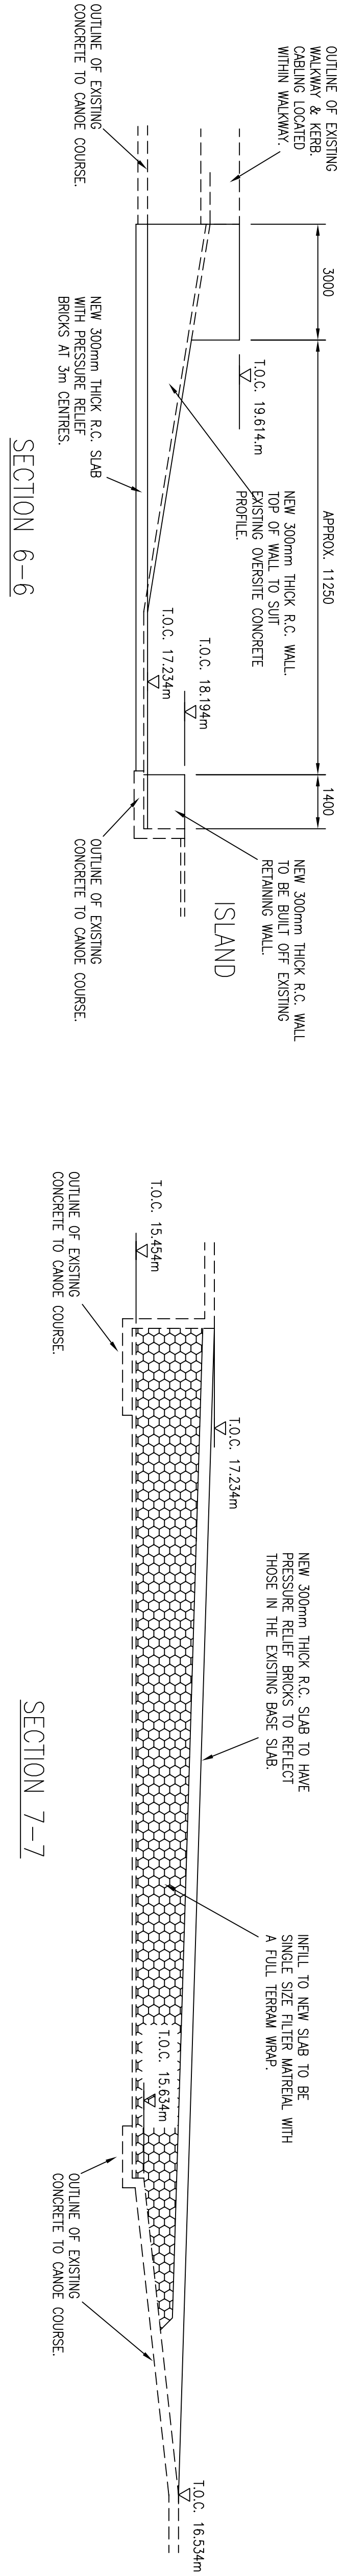

SECTION 7-7