



Location C Existing Indicative Section

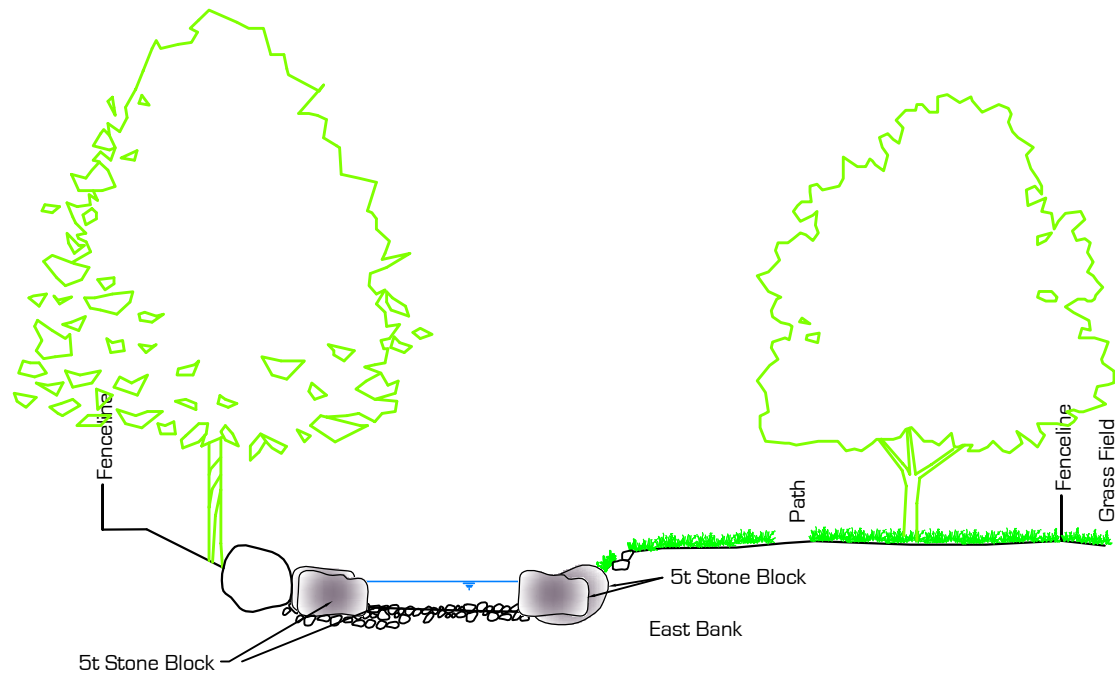

Location C Indicative Proposed Section

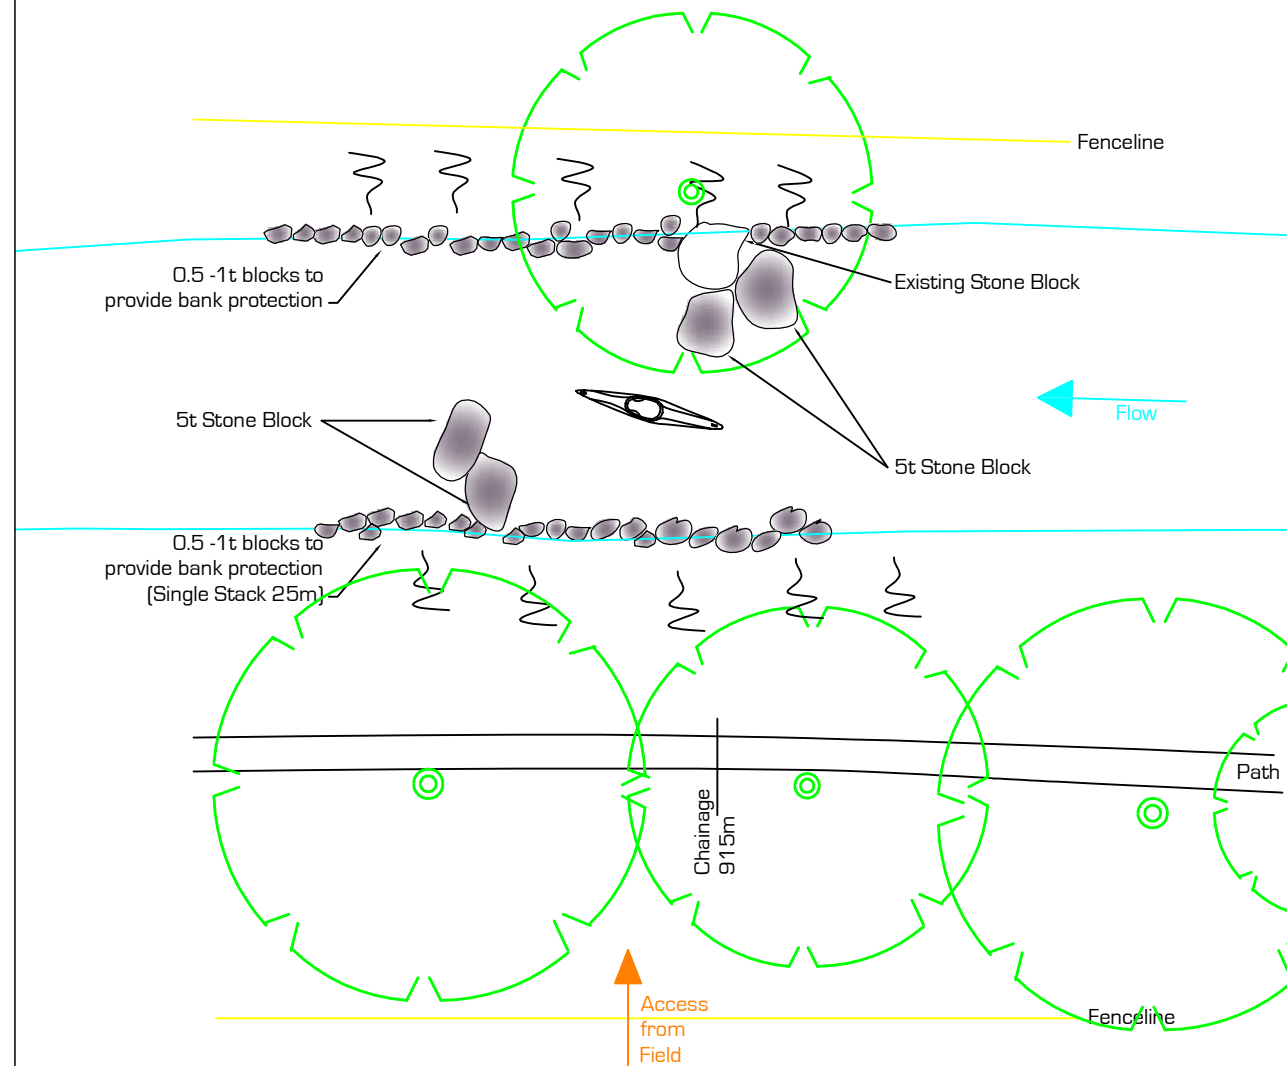

Location C Indicative Proposed Plan

01-0706

A3

Notes

1) All Blocks dug into existing river bed and orientated under direction from Site Supervisor.

Rev	Date	Description	Chkd	Verfd
-----	------	-------------	------	-------

PROJECT
Washburn Restoration Phase 5

CLIENT




TITLE
Location C

SCALE 1:200	DRAWN ADL	DATE August 2006
	CHECKED JE	
	VERIFIED DP	

STAGE Tender	DRAWING No. 01-0706-005	Rev. 0
------------------------	-----------------------------------	------------------



41 Alwinton Tce, Newcastle upon Tyne, NE3 1UD.
Telephone: 07809 441573
E-mail Address: [first name] . [surname]@epduk.com
www.epduk.com

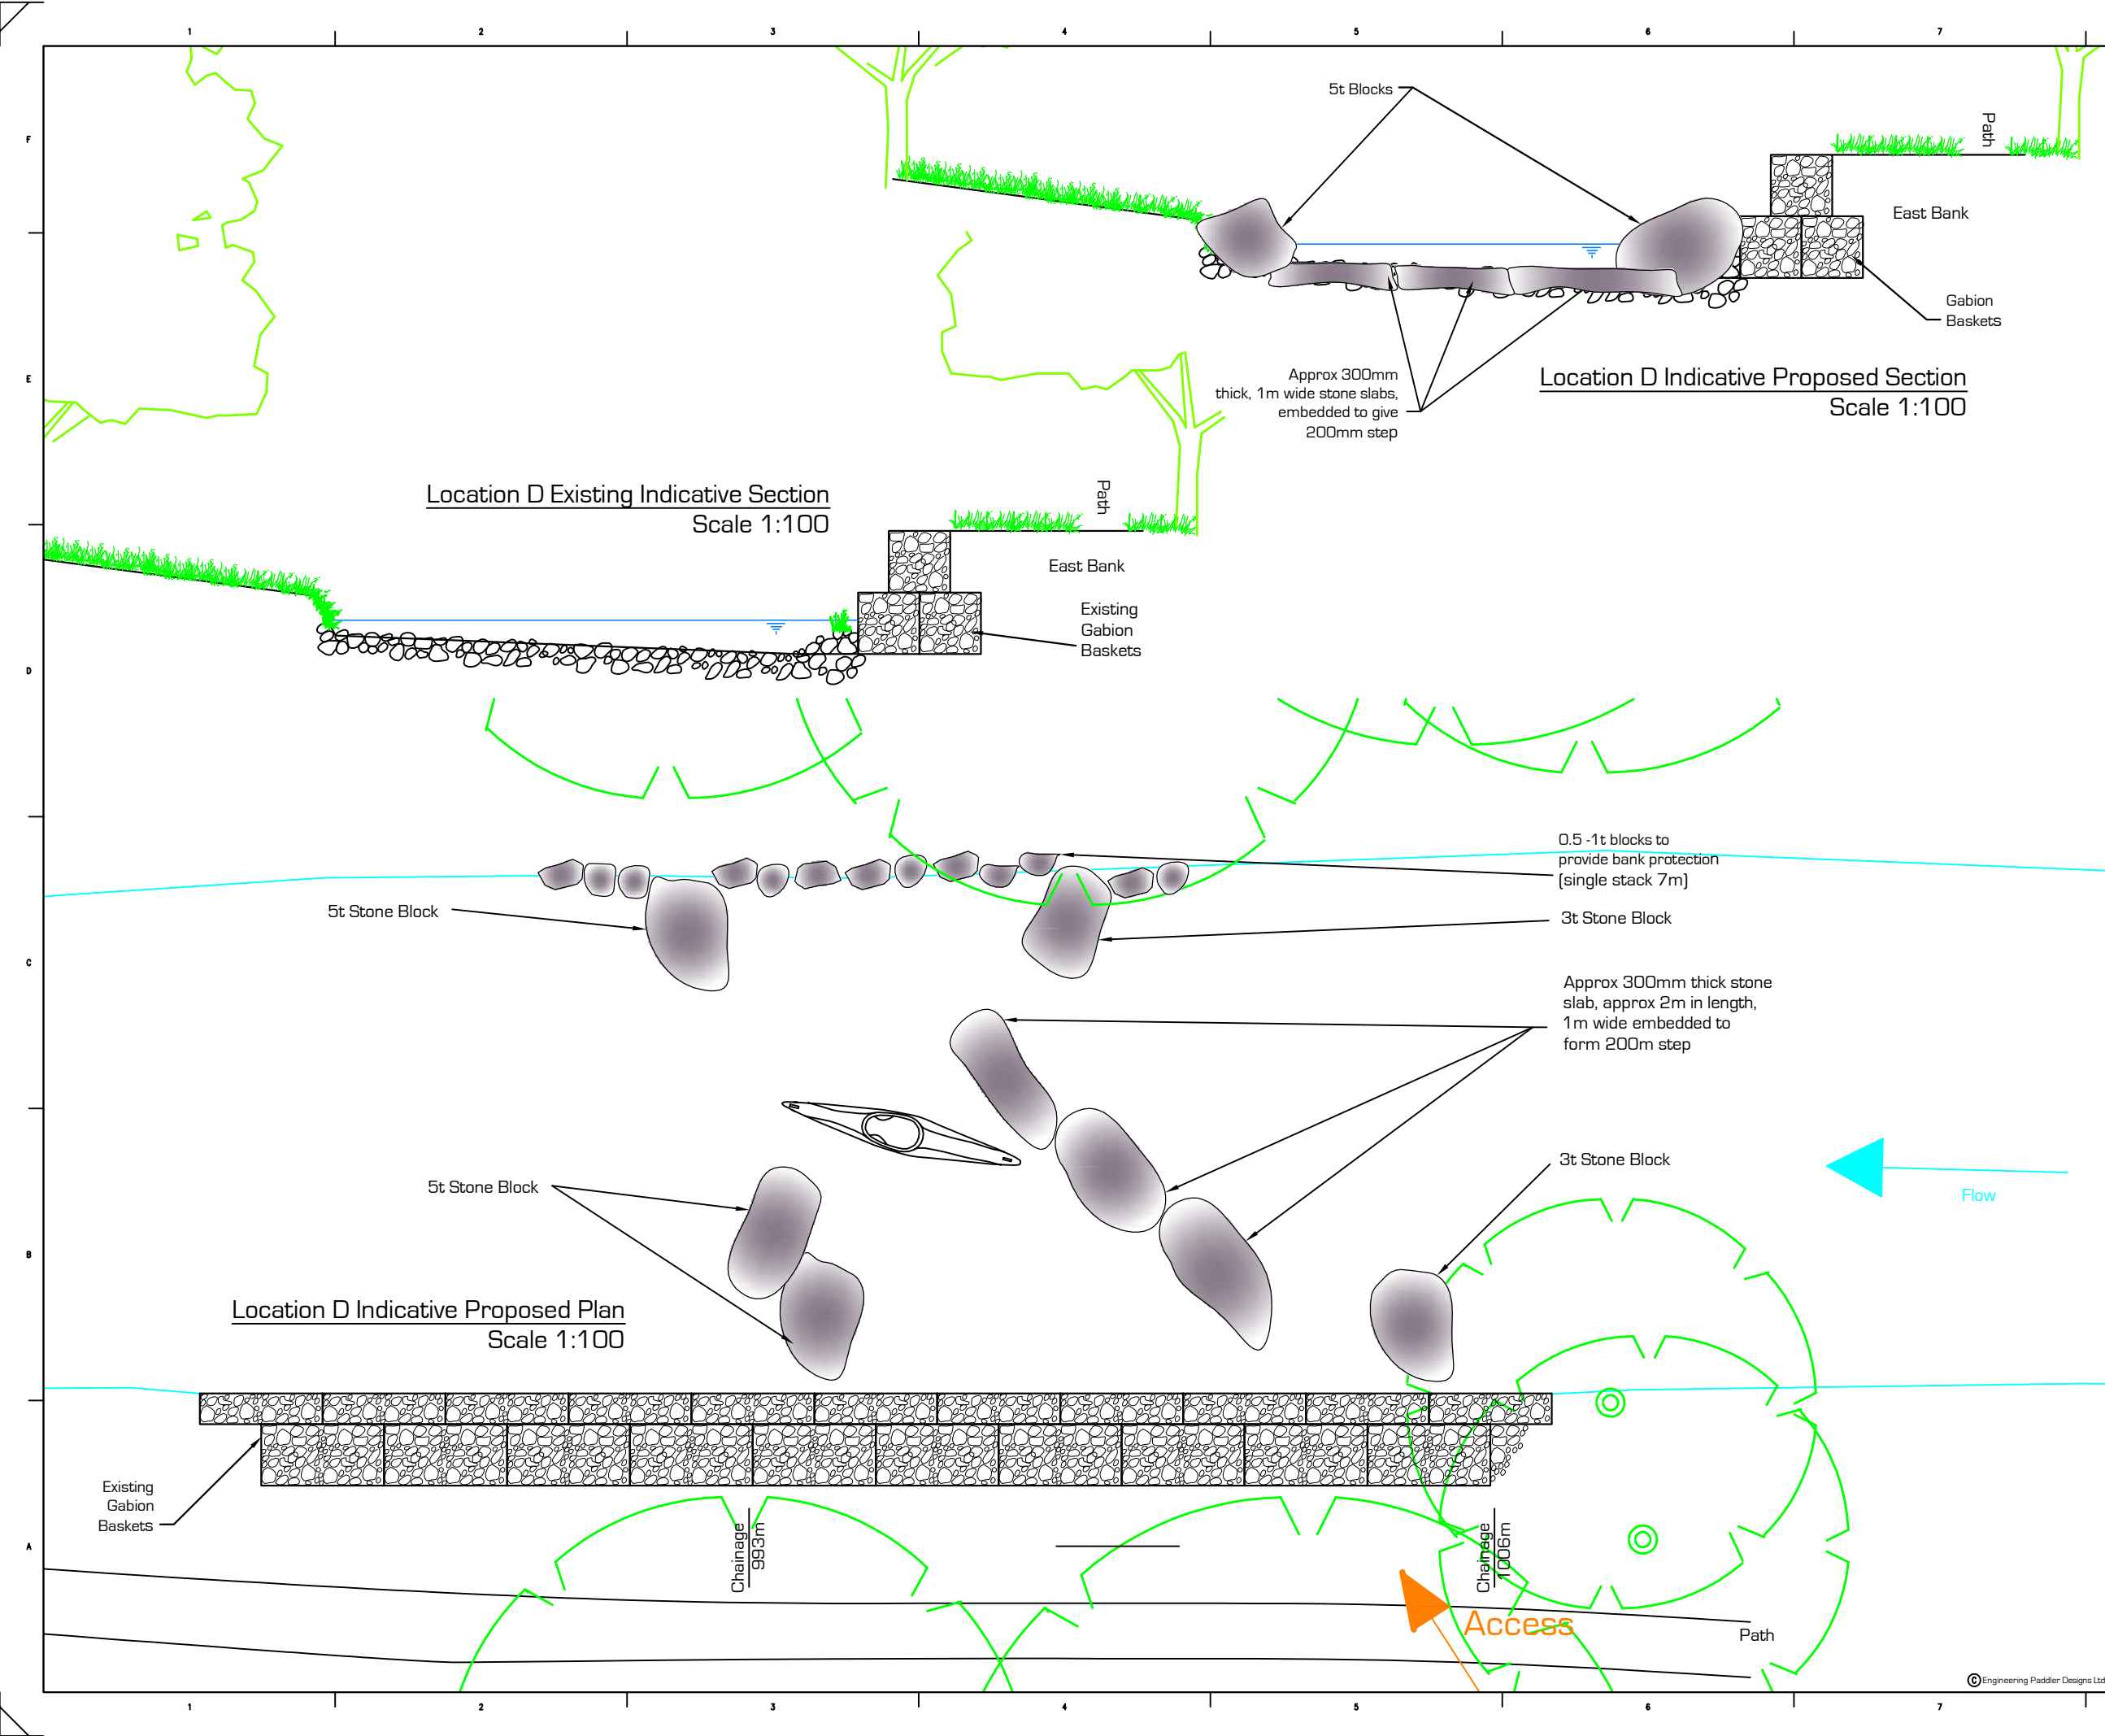

01-0706

A3

Notes


1) All Blocks dug into existing river bed and orientated under direction from Site Supervisor.

Rev	Date	Description	Chkd	Verfd
A	Mar 07	Access Route Added	AL	

PROJECT

Washburn Restoration Phase 5

CLIENT




TITLE

Location D

SCALE	DRAWN	ADL	DATE
1:100	CHECKED	JE	August 2006
	VERIFIED	DP	

STAGE	DRAWING No.	Rev.
Tender	01-0706-006	A



41 Alwinton Tce, Newcastle upon Tyne, NE3 1UD.
Telephone: 07809 441573
E-mail Address: [first name] . [surname]@epduk.com
www.epduk.com

Registered Office:
5 Churchill Drive, Moresby Parks, Whitehaven, Cumbria, CA28 5LZ

01-0706

A3

Notes



- 1) All Blocks dug into existing river bed and orientated under direction from Site Supervisor.
- 2) Any damaged saplings to be replaced.

Location E Existing Indicative Section



5t Stone Block

Location E Proposed Indicative Section

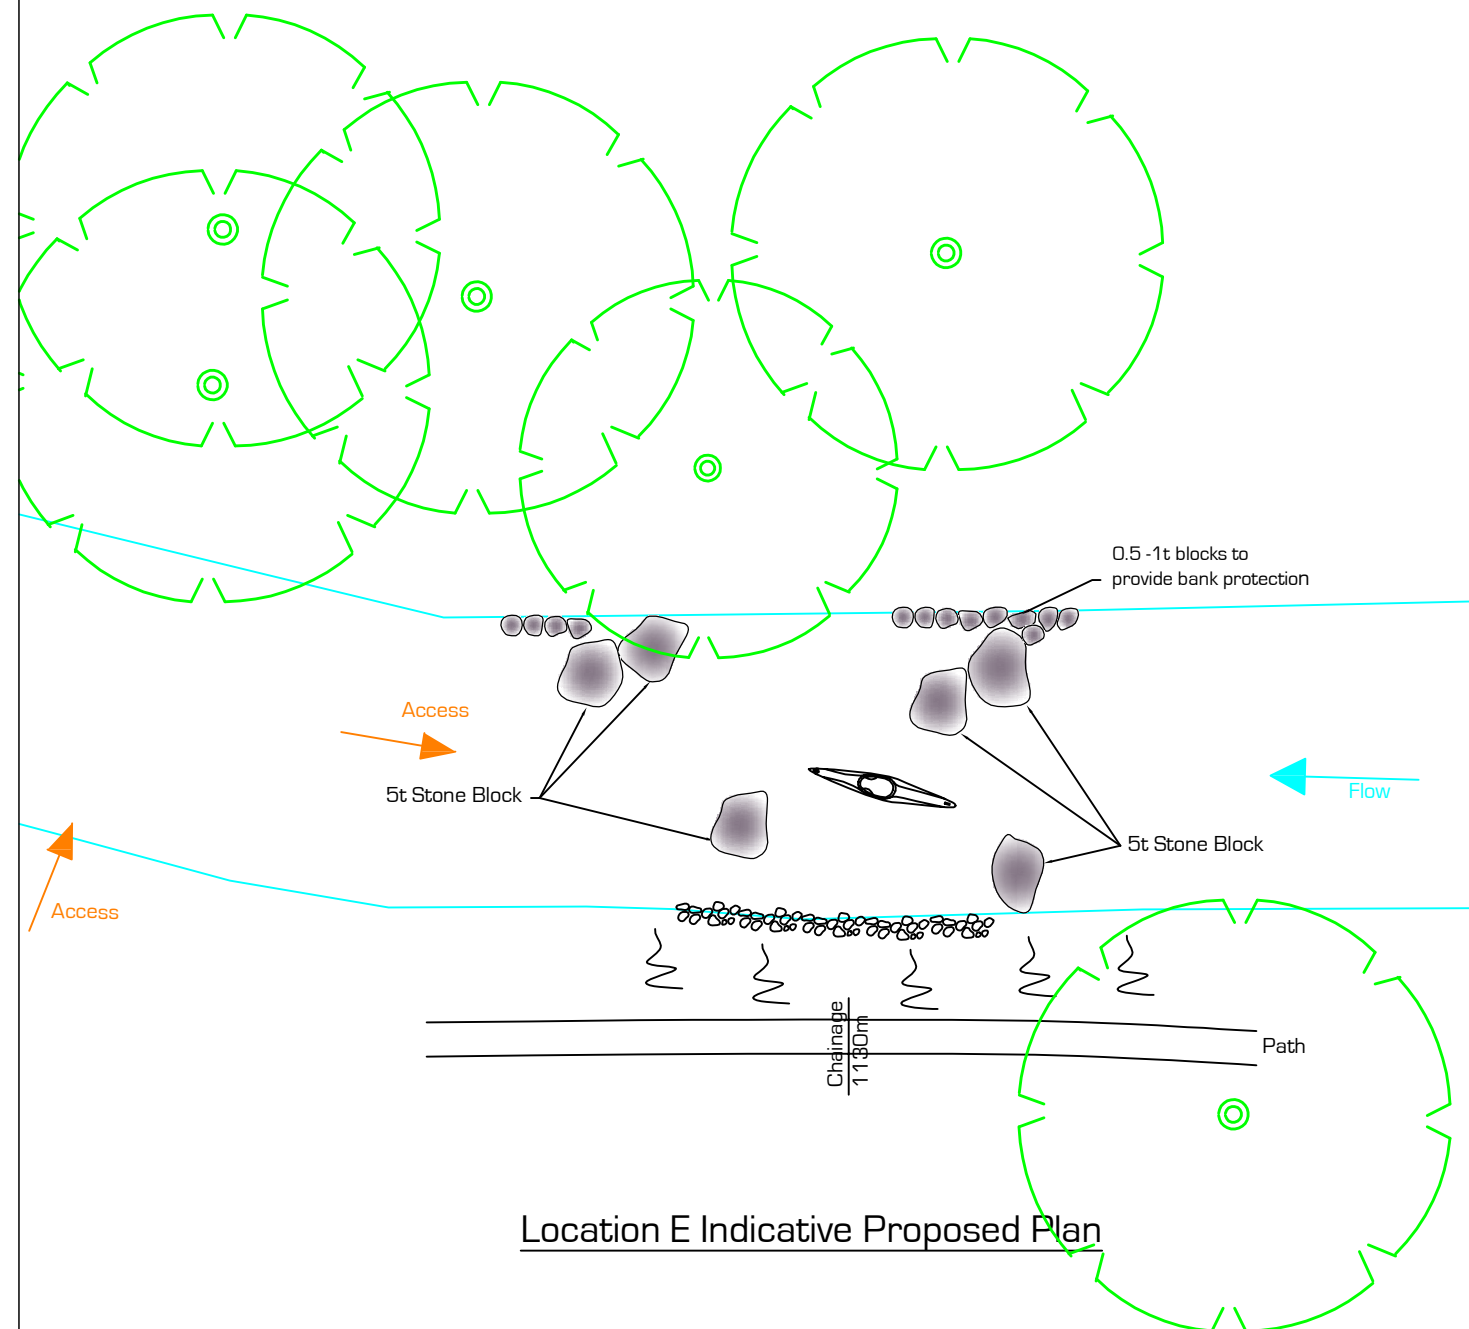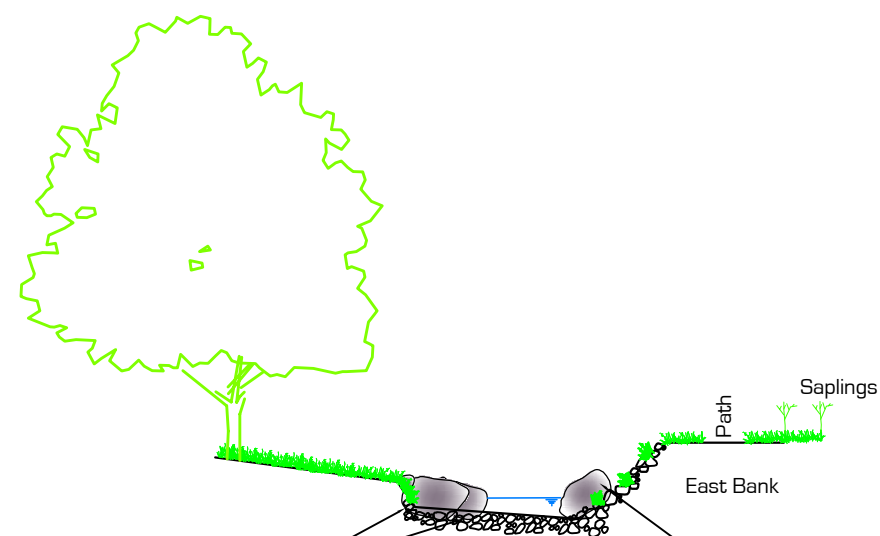

Location E Indicative Proposed Plan

Rev	Date	Description	Chkd	Verfd
A	Mar 07	Full Access route shown	A	Verfd

PROJECT
**Washburn Restoration
Phase 5**

CLIENT



TITLE
Location E

SCALE	DRAWN	ADL	DATE
1:200	CHECKED	JE	August 2006
	VERIFIED	DP	


STAGE	DRAWING No.	Rev.
Tender	01-0706-007	A



41 Alwinton Toe, Newcastle upon Tyne, NE3 1UD.
Telephone: 07809 441573
E-mail Address: [first name] . [surname]@epduk.com
www.epduk.com

© Engineering Paddler Designs Ltd

Registered Office:
5 Churchill Drive, Moresby Parks, Whitehaven, Cumbria, CA28 3LZ

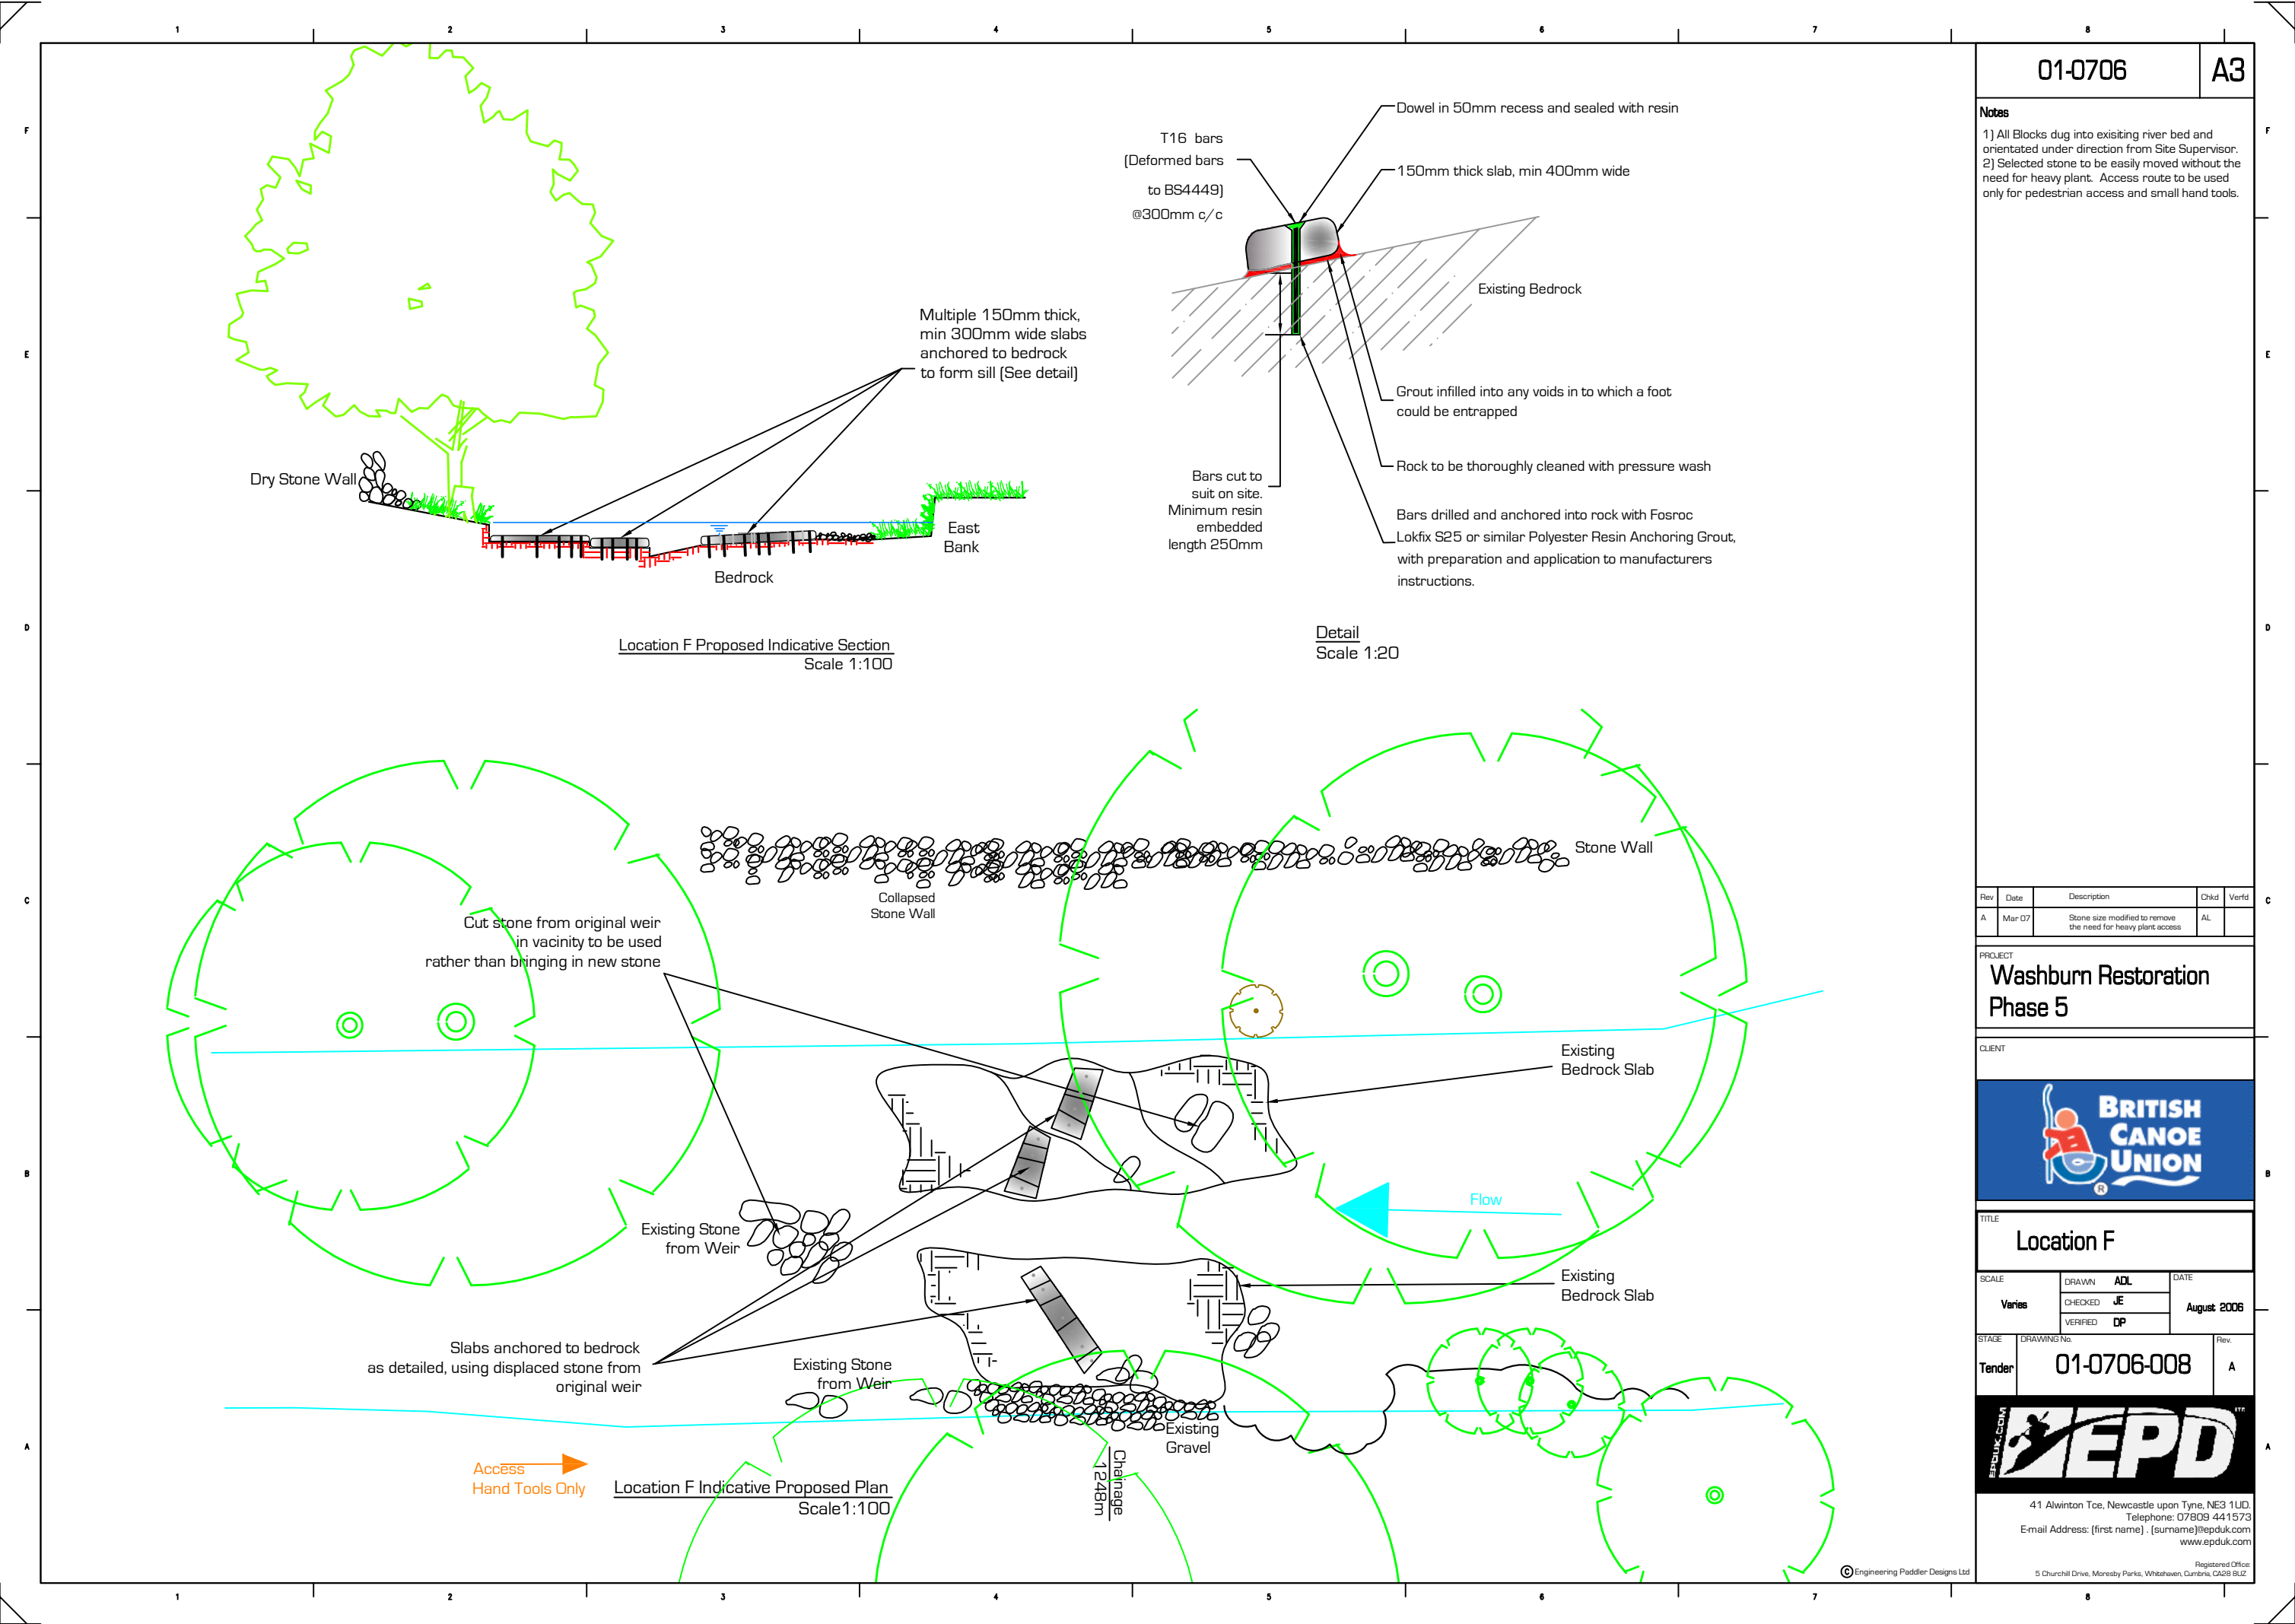

01-0706

A3

Notes
1) All Blocks dug into existing river bed and orientated under direction from Site Supervisor.
2) Selected stone to be easily moved without the need for heavy plant. Access route to be used only for pedestrian access and small hand tools.

Rev	Date	Description	Chkd	Verfd
A	Mar 07	Stone size modified to remove the need for heavy plant access.	AL	

PROJECT
Washburn Restoration Phase 5

CLIENT



TITLE
Location F

SCALE	DRAWN	ADL	DATE
Varies	CHECKED	JE	August 2006
	VERIFIED	DP	

STAGE	DRAWING No.	Rev.
Tender	01-0706-008	A



41 Alwinton Tce, Newcastle upon Tyne, NE3 1UD.
Telephone: 07809 441573
E-mail Address: [first name] . [surname]@epduk.com
www.epduk.com

Registered Office:
5 Churchill Drive, Moresby Parks, Whitehaven, Cumbria, CA28 3LZ