

01-0706

A3

Notes

1) TBM at STN1  
100m E  
100m N  
100m Elevation

2) Contours interpolated on most Northly aspects of survey due to poor visibility due to vegetation

3) Route of previous track interpreted from OS Historic Maps:  
County Series 1:2500 1st Ed 1854-1901  
County Series 1:10560 1846-1969 2nd Rev  
Nat Grid 1:10560 1948-1976 1st Imp Ed 1948-1977  
Nat Grid 1:10560 1948-1976 1st Rev 1949-1981


and represented as dotted lines.

Rev	Date	Description	Chkd	Valid
-----	------	-------------	------	-------

PROJECT

Washburn Restoration  
Phase 5

CLIENT



TITLE

Topographic Survey of Area ①  
(Sheet 3 of 3)


SCALE	DRAWN	ADL	DATE
1:250	CHECKED	JE	March 2007
	VERIFIED	DP	

STAGE	DRAWING No.	Rev.
Tender	01-0706-016	0



41 Alwinton Tce, Newcastle upon Tyne, NE3 1UD.  
Telephone: 07809 441573  
E-mail Address: (first name) . (surname)@epduk.com  
www.epduk.com

Registered Office:  
5 Churchill Drive, Moresby Parks, Whitehaven, Cumbria, CA28 8UZ

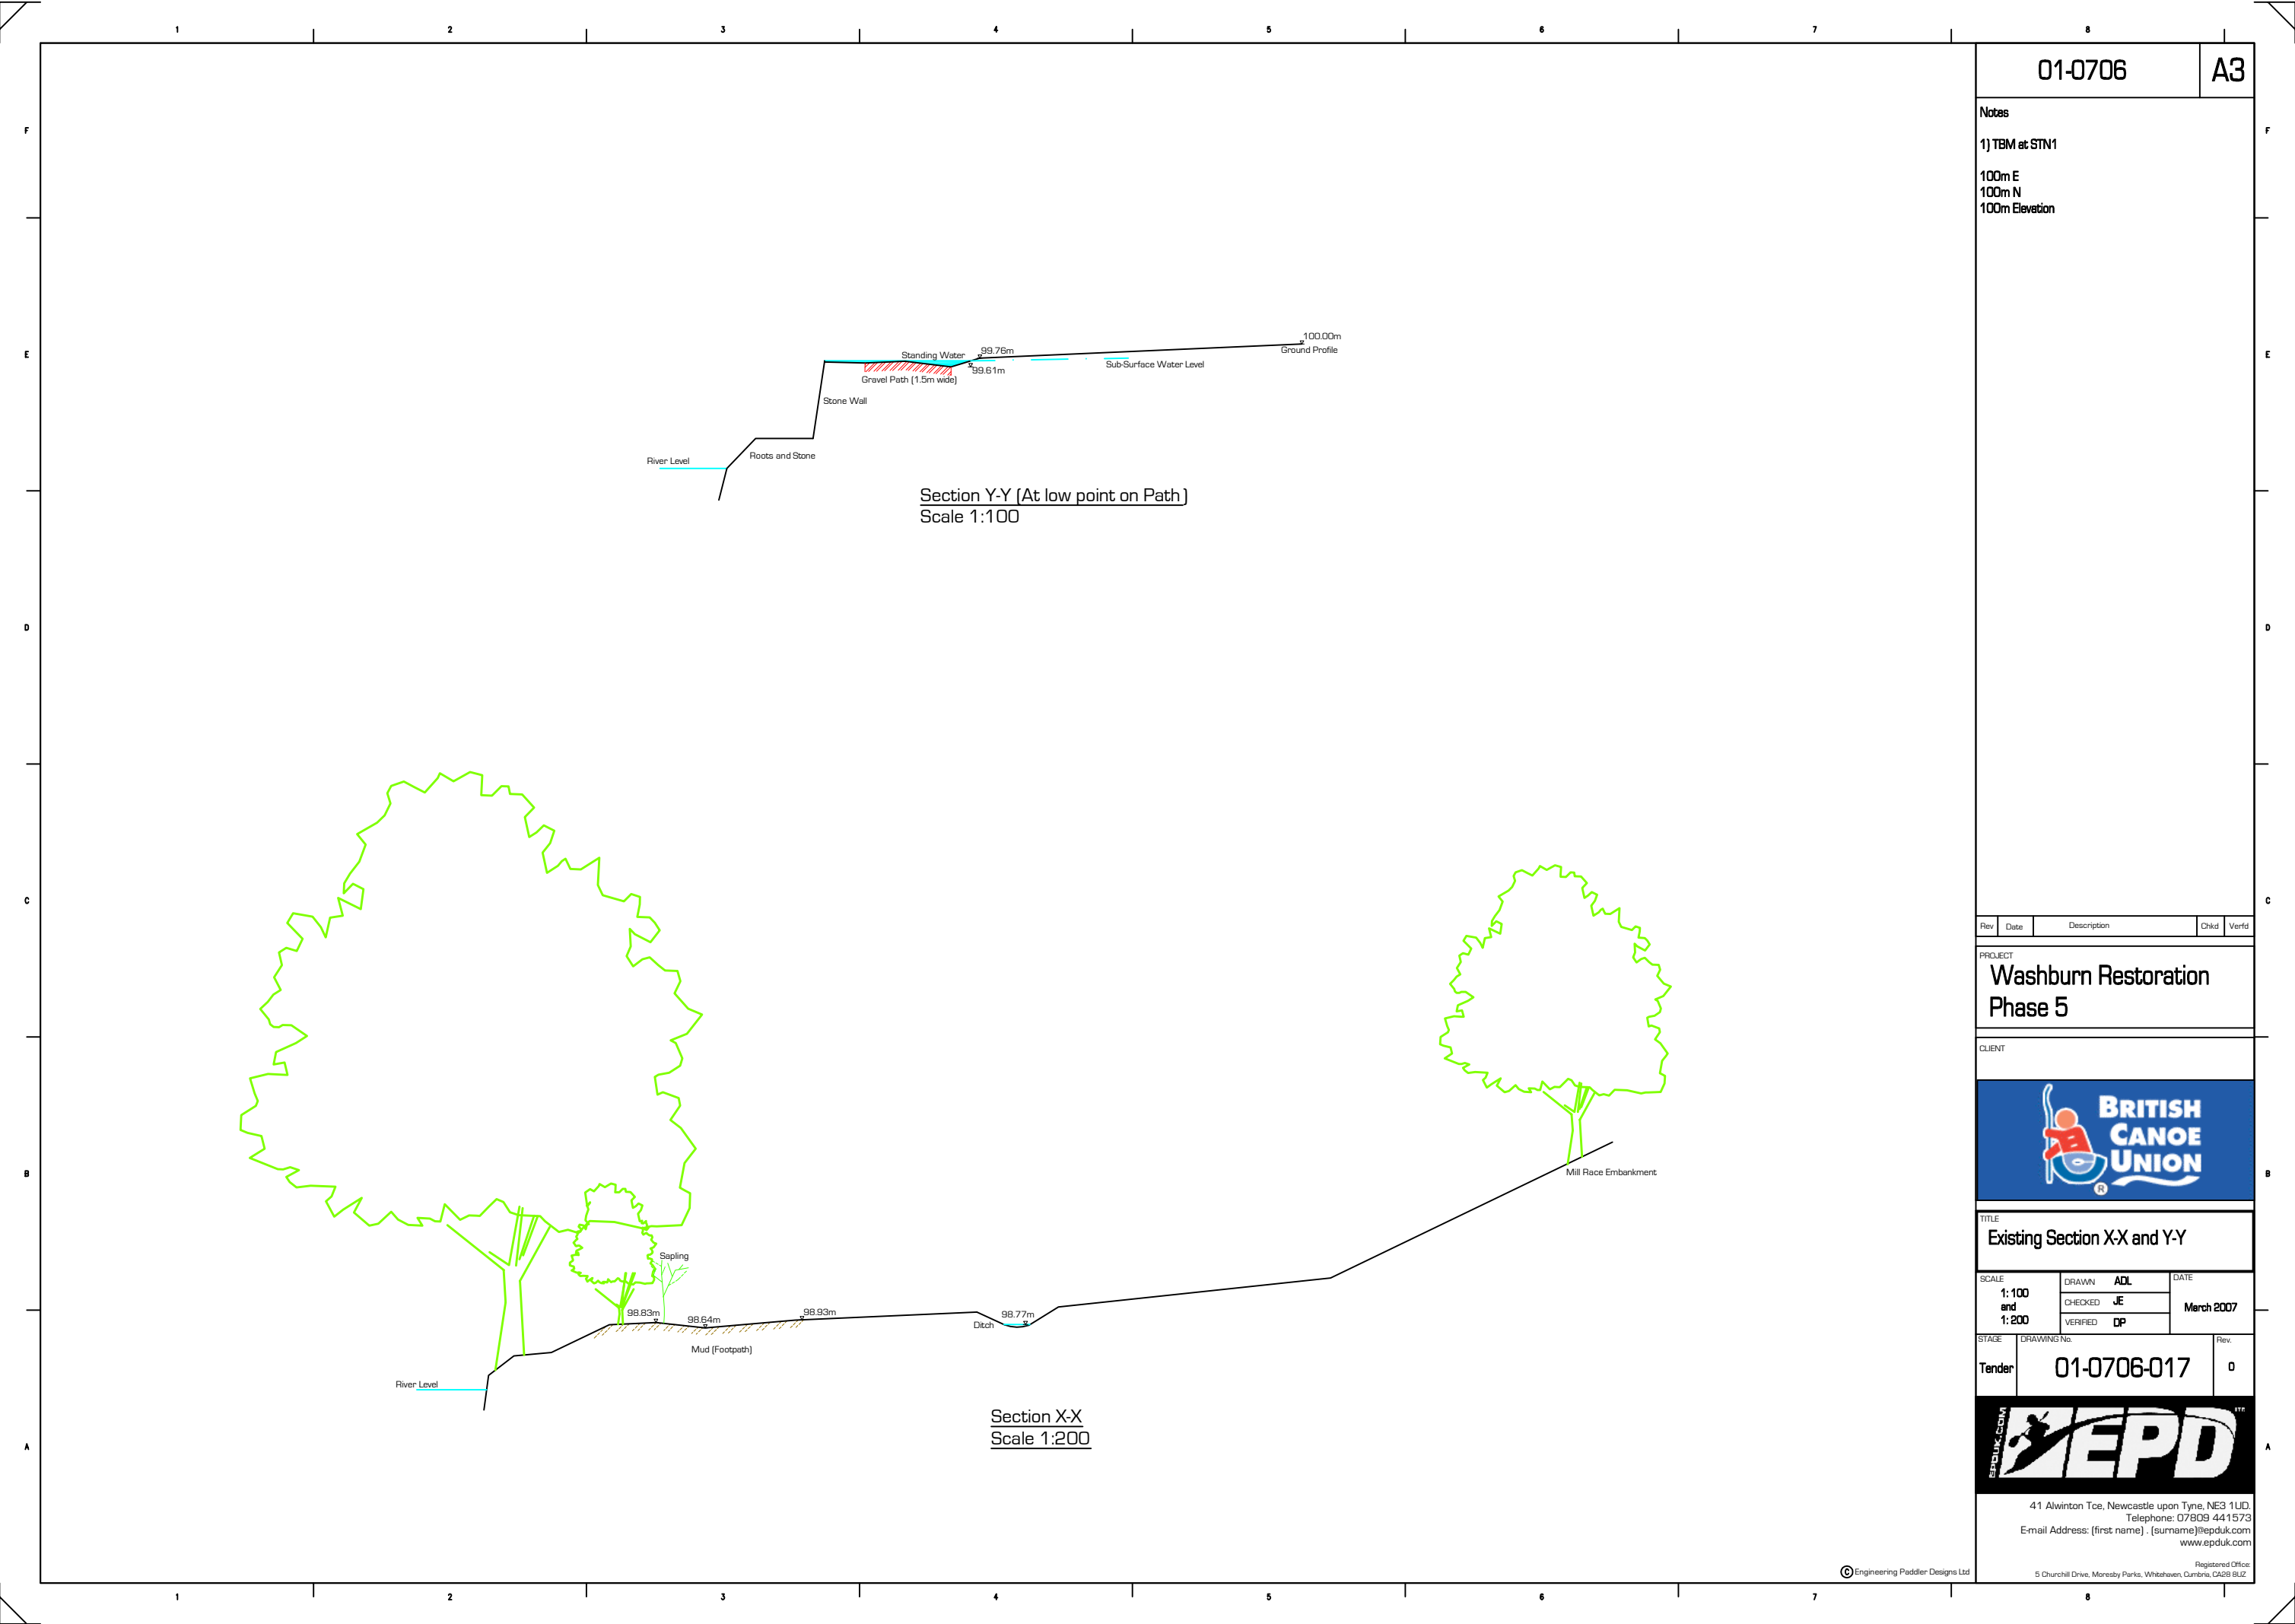

01-0706

A3

Notes

1) TBM at STN1

100m E

100m N


100m Elevation

Rev	Date	Description	Chkd	Verfd

PROJECT

Washburn Restoration  
Phase 5

CLIENT




TITLE

Existing Section X-X and Y-Y


SCALE	DRAWN	ADL	DATE
1: 100 and 1: 200	CHECKED	JE	March 2007
	VERIFIED	DP	

STAGE	DRAWING No.	Rev.
Tender	01-0706-017	0



41 Alwinton Tce, Newcastle upon Tyne, NE3 1UD.  
Telephone: 07809 441573  
E-mail Address: [first name] . [surname]@epduk.com  
www.epduk.com

Registered Office:  
5 Churchill Drive, Moresby Parks, Whitehaven, Cumbria, CA26 8LZ.

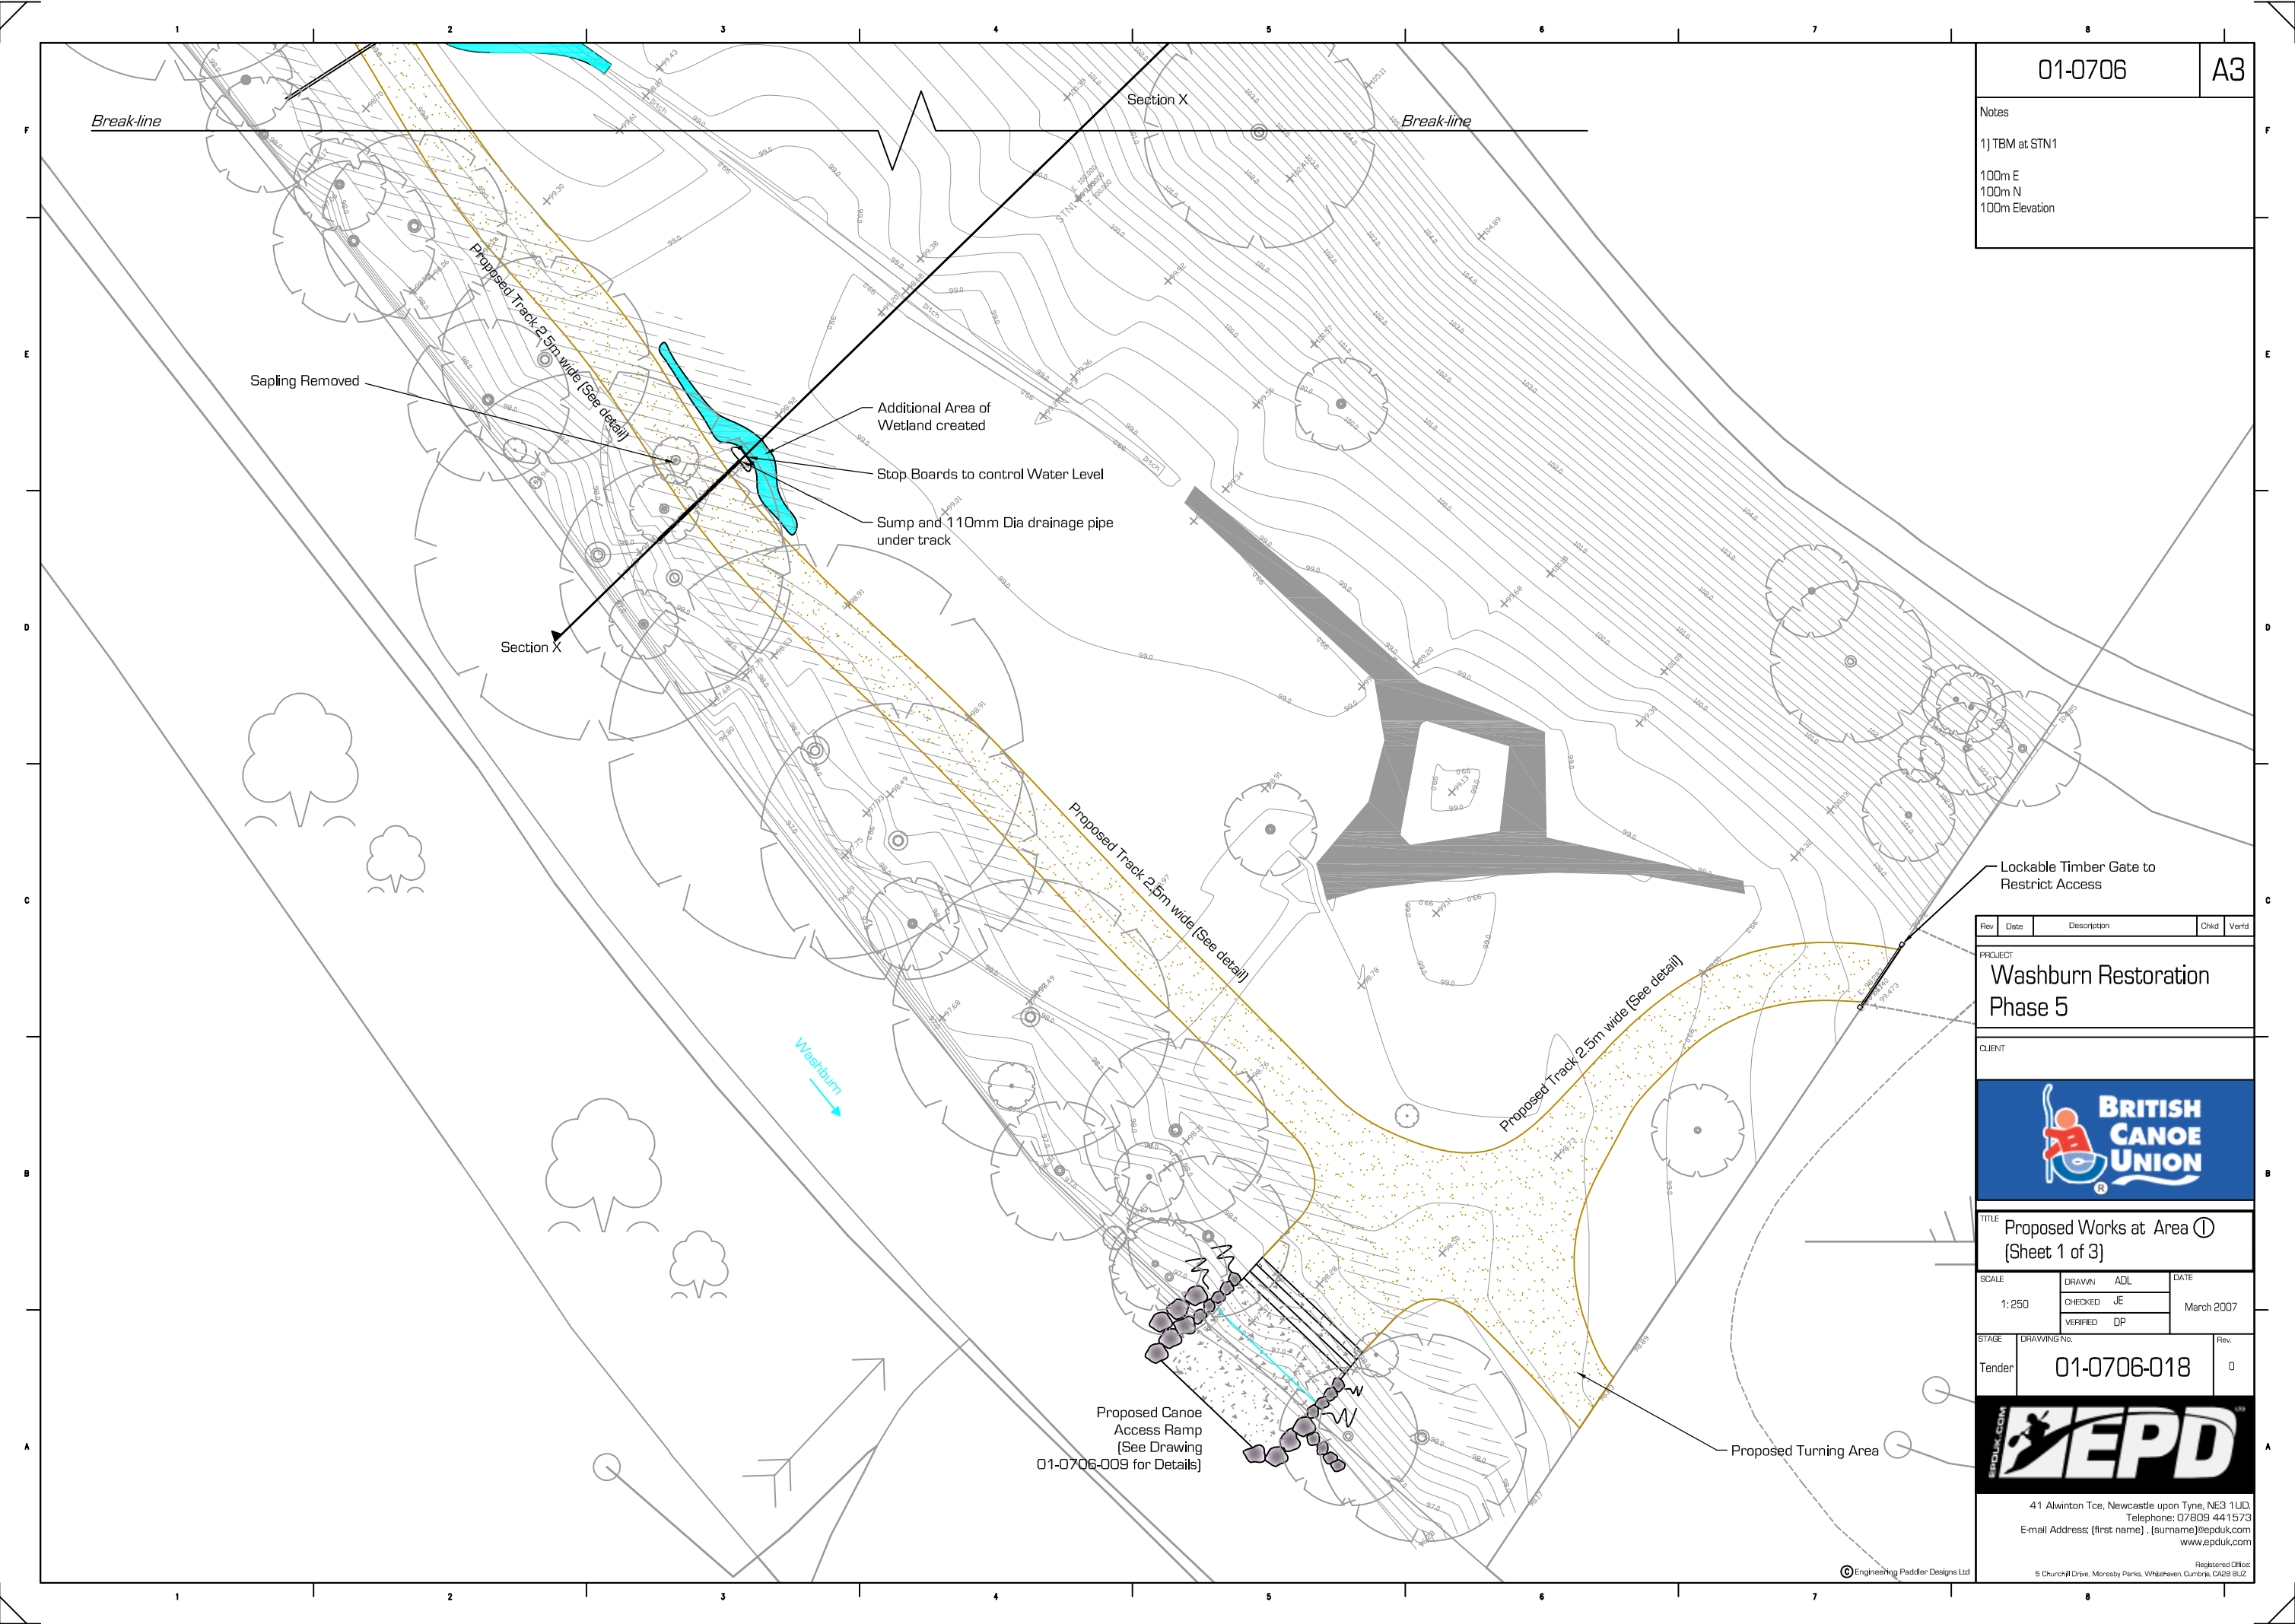

01-0706

A3



Notes

1) TBM at STN1


100m E

100m N

100m Elevation

Rev	Date	Description	Chkd	Verfd
PROJECT				
Washburn Restoration Phase 5				
CLIENT				
				
TITLE				
Proposed Works at Area ① (Sheet 1 of 3)				
SCALE	DRAWN	ADL	DATE	
1:250	CHECKED	JE	March 2007	
STAGE	DRAWING NO.	Rev		
Tender	01-0706-018	0		
				
41 Alwinton Tce, Newcastle upon Tyne, NE3 1UD. Telephone: 07809 441573 E-mail Address: {first name} . {surname}@epduk.com www.epduk.com				
Registered Office: 5 Churchill Drive, Moresby Parks, Whitehaven, Cumbria, CA28 8UZ				



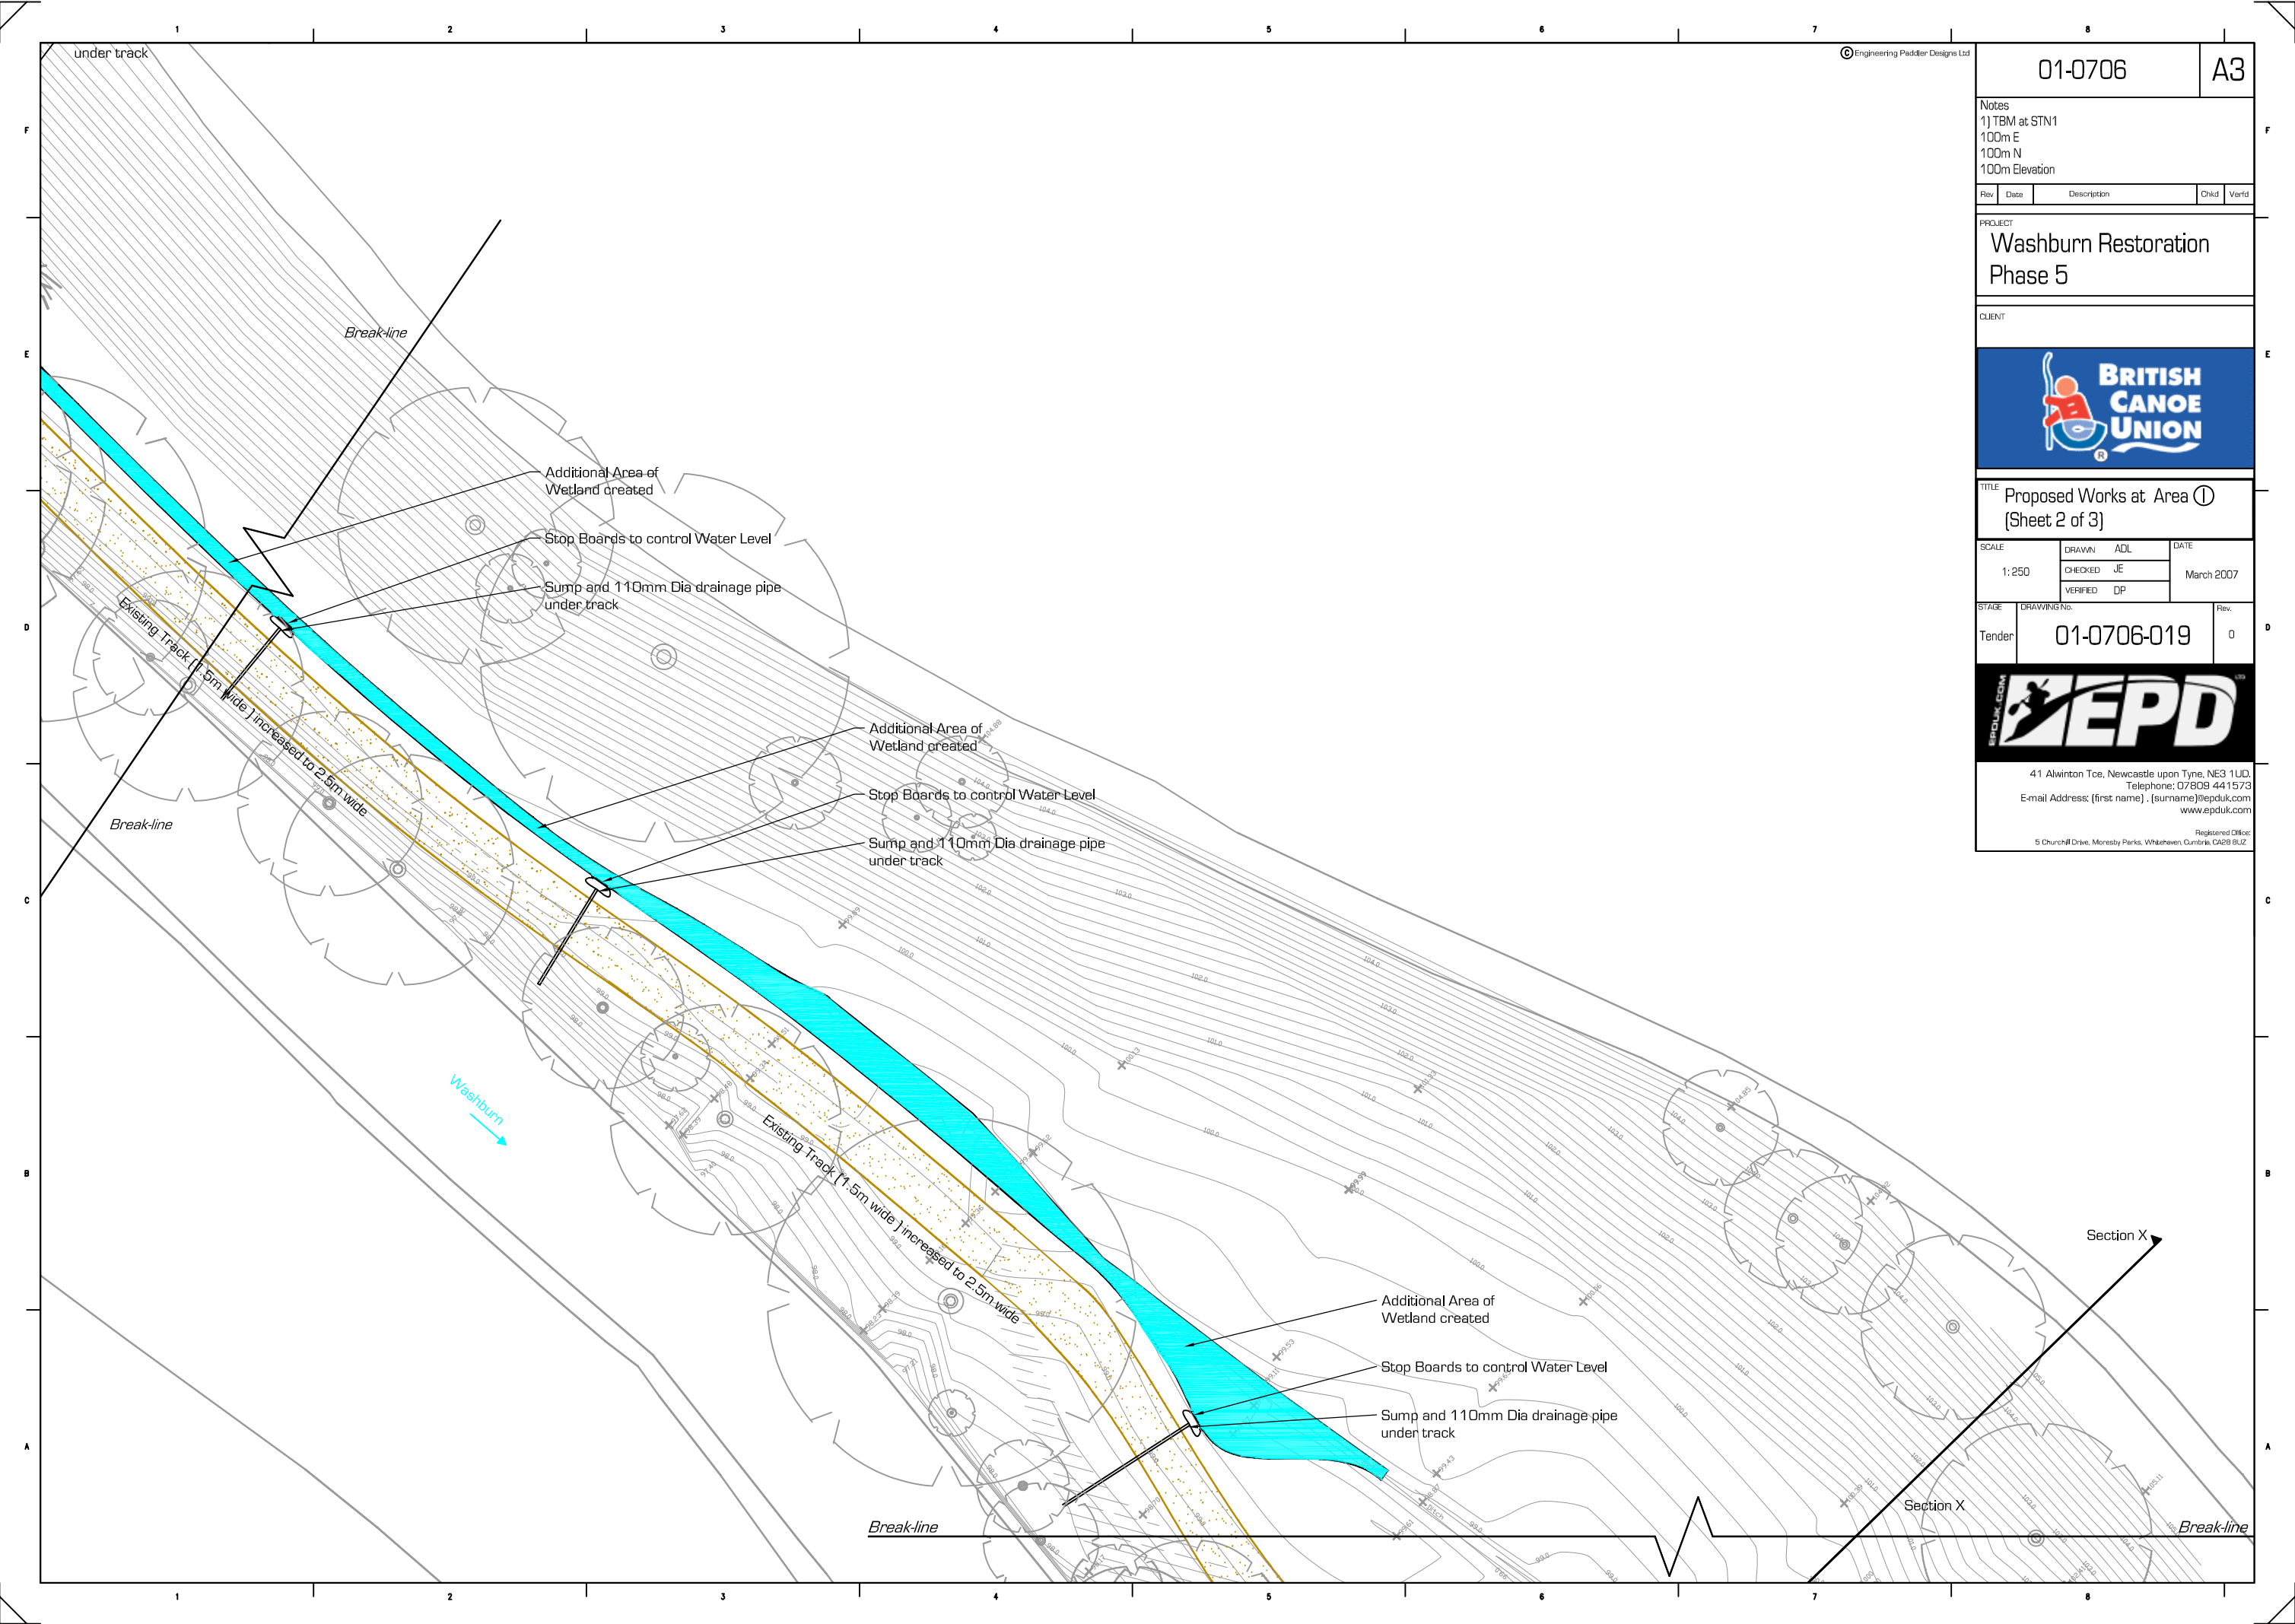

© Engineering Paddler Designs Ltd

01-0706

A3

Notes  
1) TBM at STN1  
100m E  
100m N  
100m Elevation

Rev	Date	Description	Chkd	Verfd
-----	------	-------------	------	-------

PROJECT  
Washburn Restoration  
Phase 5

CLIENT



TITLE  
Proposed Works at Area ①  
(Sheet 2 of 3)

SCALE	DRAWN	ADL	DATE
1:250	CHECKED	JE	March 2007
	VERIFIED	DP	

STAGE	DRAWING NO.	Rev.
Tender	01-0706-019	0



41 Alwinton Tce, Newcastle upon Tyne, NE3 1UD.  
Telephone: 07809 441573  
E-mail Address: {first name} . {surname}@epduk.com  
www.epduk.com  
Registered Office:  
5 Churchill Drive, Monsey Parks, Whitehaven, Cumbria, CA28 8UZ