

01-0706

A3

Notes


1) TBM at STN1
100m E
100m N
100m Elevation

Rev	Date	Description	Chkd	Verfd
-----	------	-------------	------	-------

PROJECT

Washburn Restoration
Phase 5

CLIENT




TITLE

Proposed Works at Area ①
(Sheet 2 of 3)


SCALE	DRAWN	ADL	DATE
1:250	CHECKED	JE	March 2007
	VERIFIED	DP	

STAGE	DRAWING No.	Rev.
Tender	01-0706-019	0



41 Alwinton Tce, Newcastle upon Tyne, NE3 1UD.
Telephone: 07809 441573
E-mail Address: {first name} . {surname}@epduk.com
www.epduk.com

Registered Office:
5 Churchill Drive, Monsey Parks, Whitehaven, Cumbria, CA28 8UZ

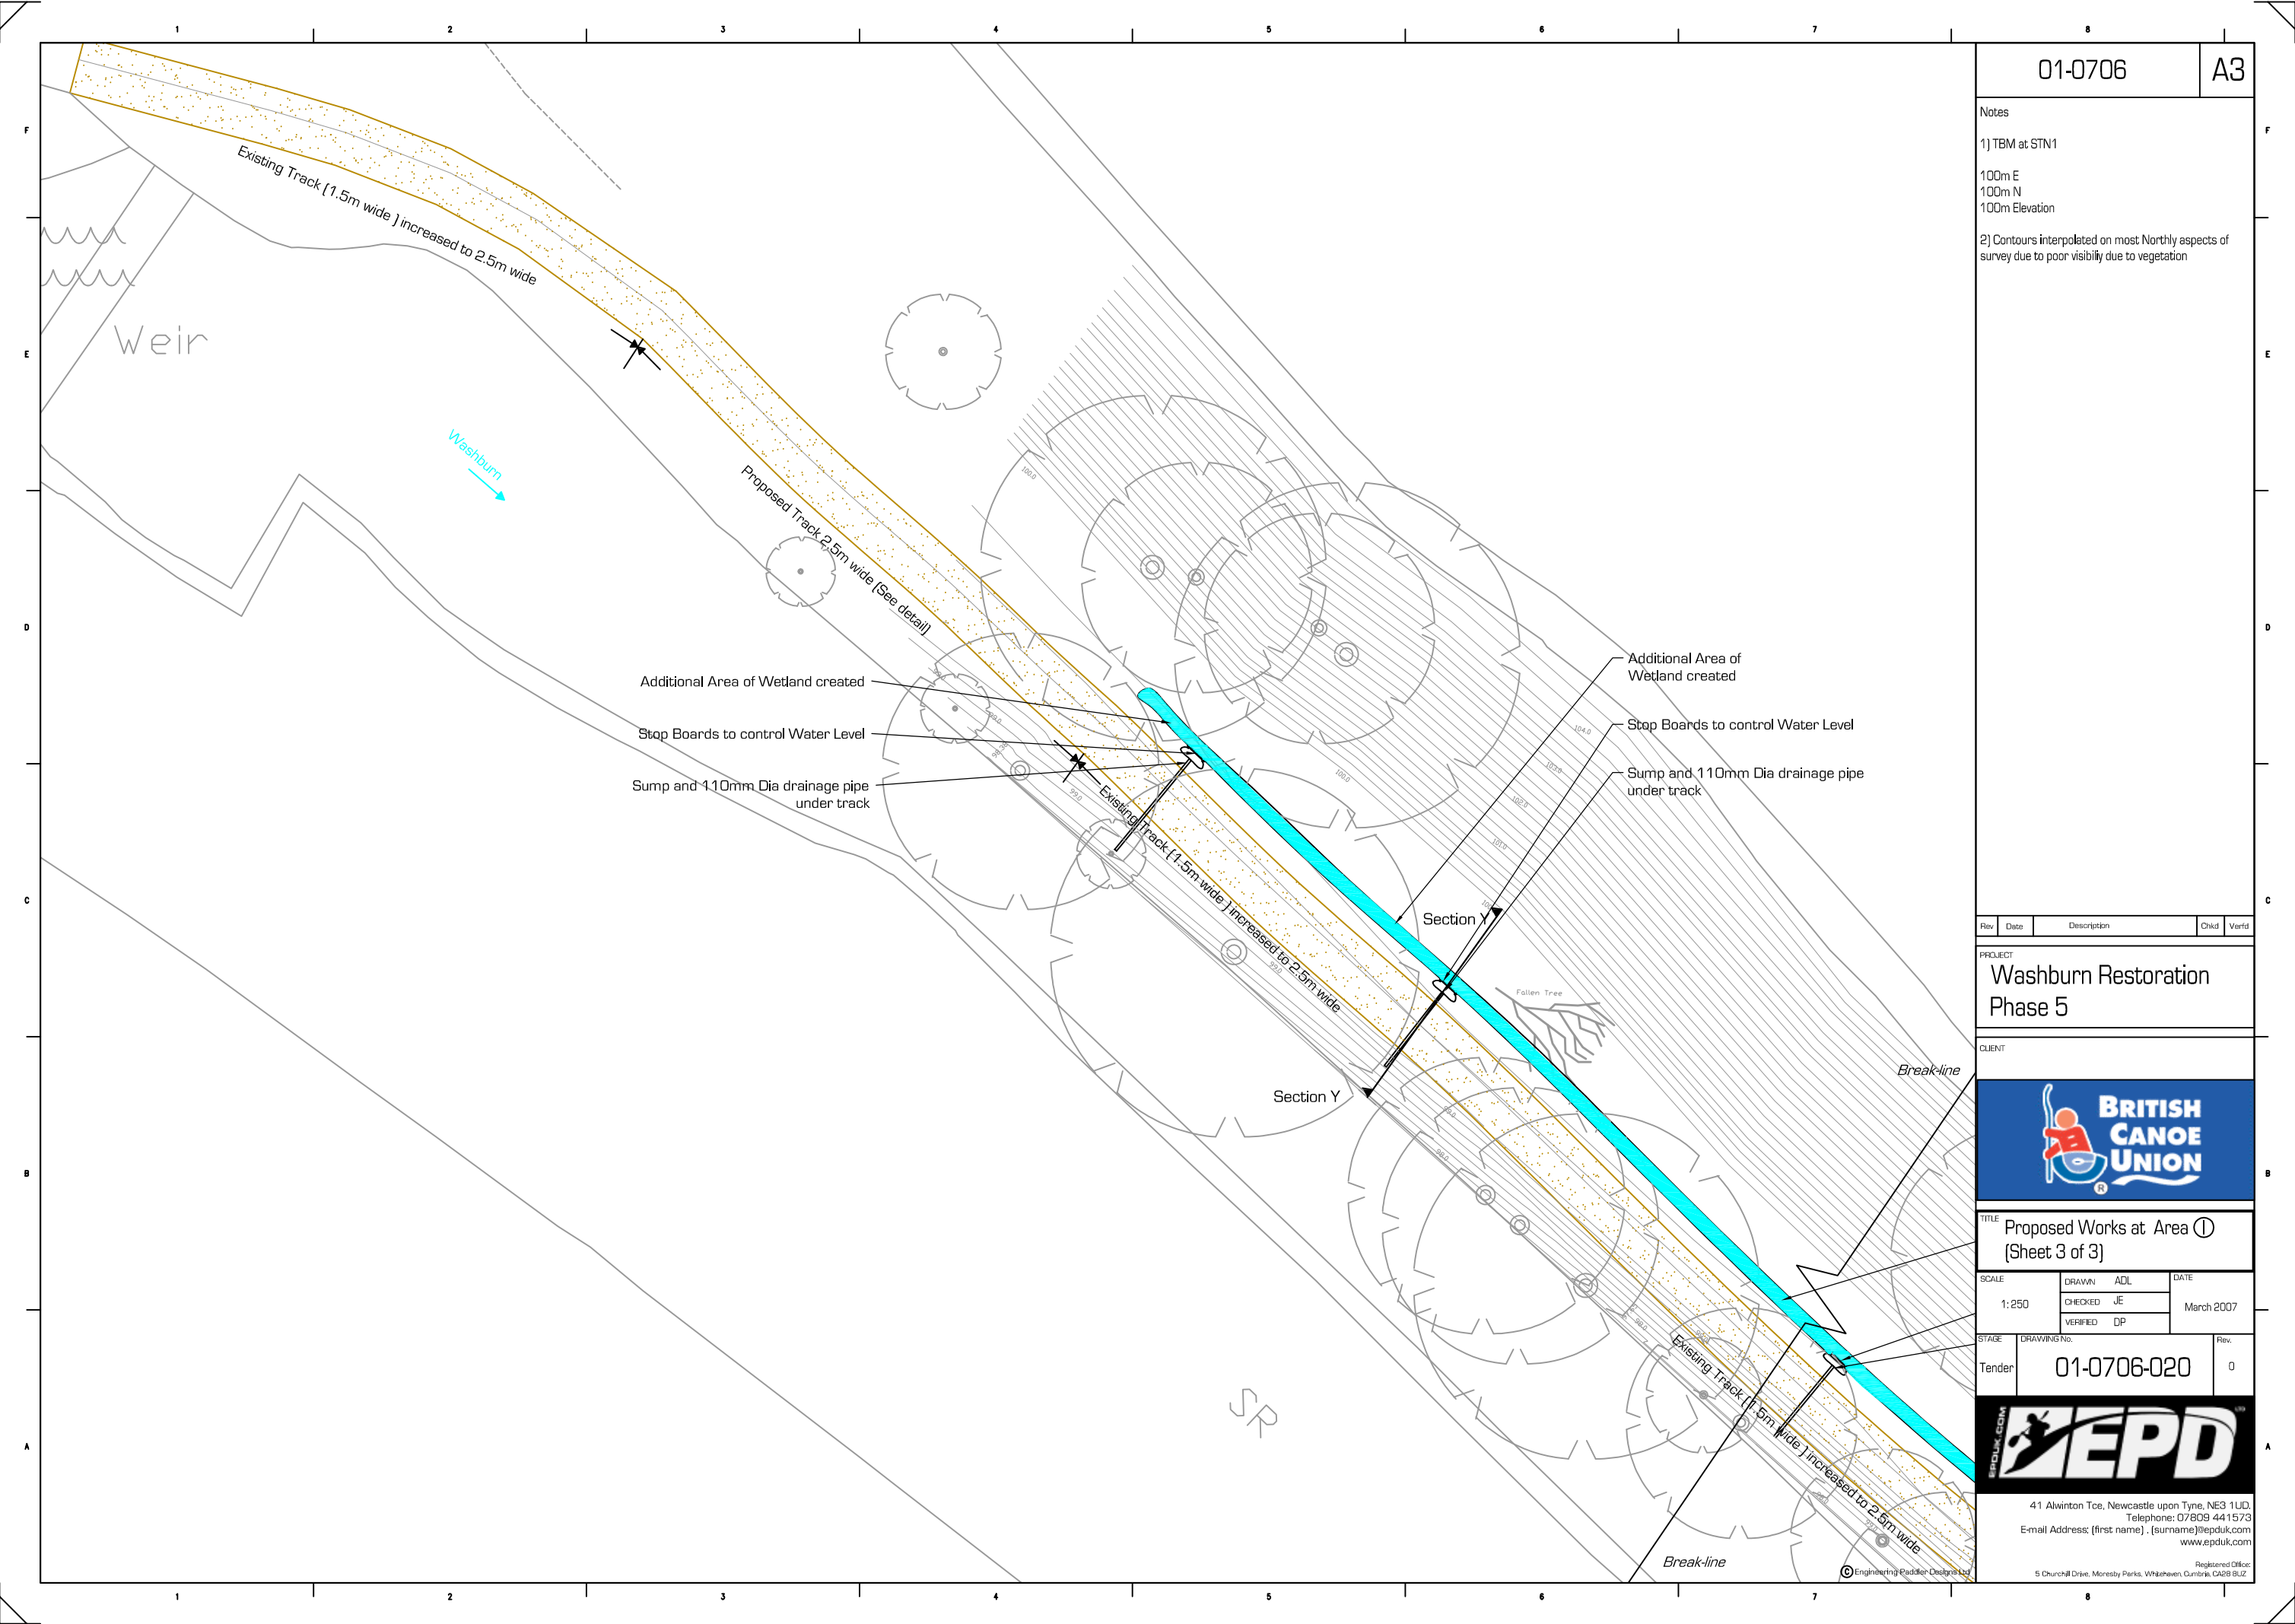

01-0706

A3

Notes

1) TBM at STN1

100m E
100m N
100m Elevation

2) Contours interpolated on most Northy aspects of survey due to poor visibility due to vegetation

Rev	Date	Description	Chkd	Verfd
-----	------	-------------	------	-------

PROJECT
Washburn Restoration
Phase 5

CLIENT



TITLE
Proposed Works at Area ①
(Sheet 3 of 3)


SCALE 1:250	DRAWN ADL	CHECKED JE	DATE March 2007
	VERIFIED DP		

STAGE Tender	DRAWING NO. 01-0706-020	Rev. 0
-----------------	----------------------------	-----------



41 Alwinton Tce, Newcastle upon Tyne, NE3 1UD.
Telephone: 07809 441573
E-mail Address: {first name} . {surname}@epduk.com
www.epduk.com

Registered Office:
5 Churchill Drive, Moresby Parks, Whitehaven, Cumbria, CA28 8LZ

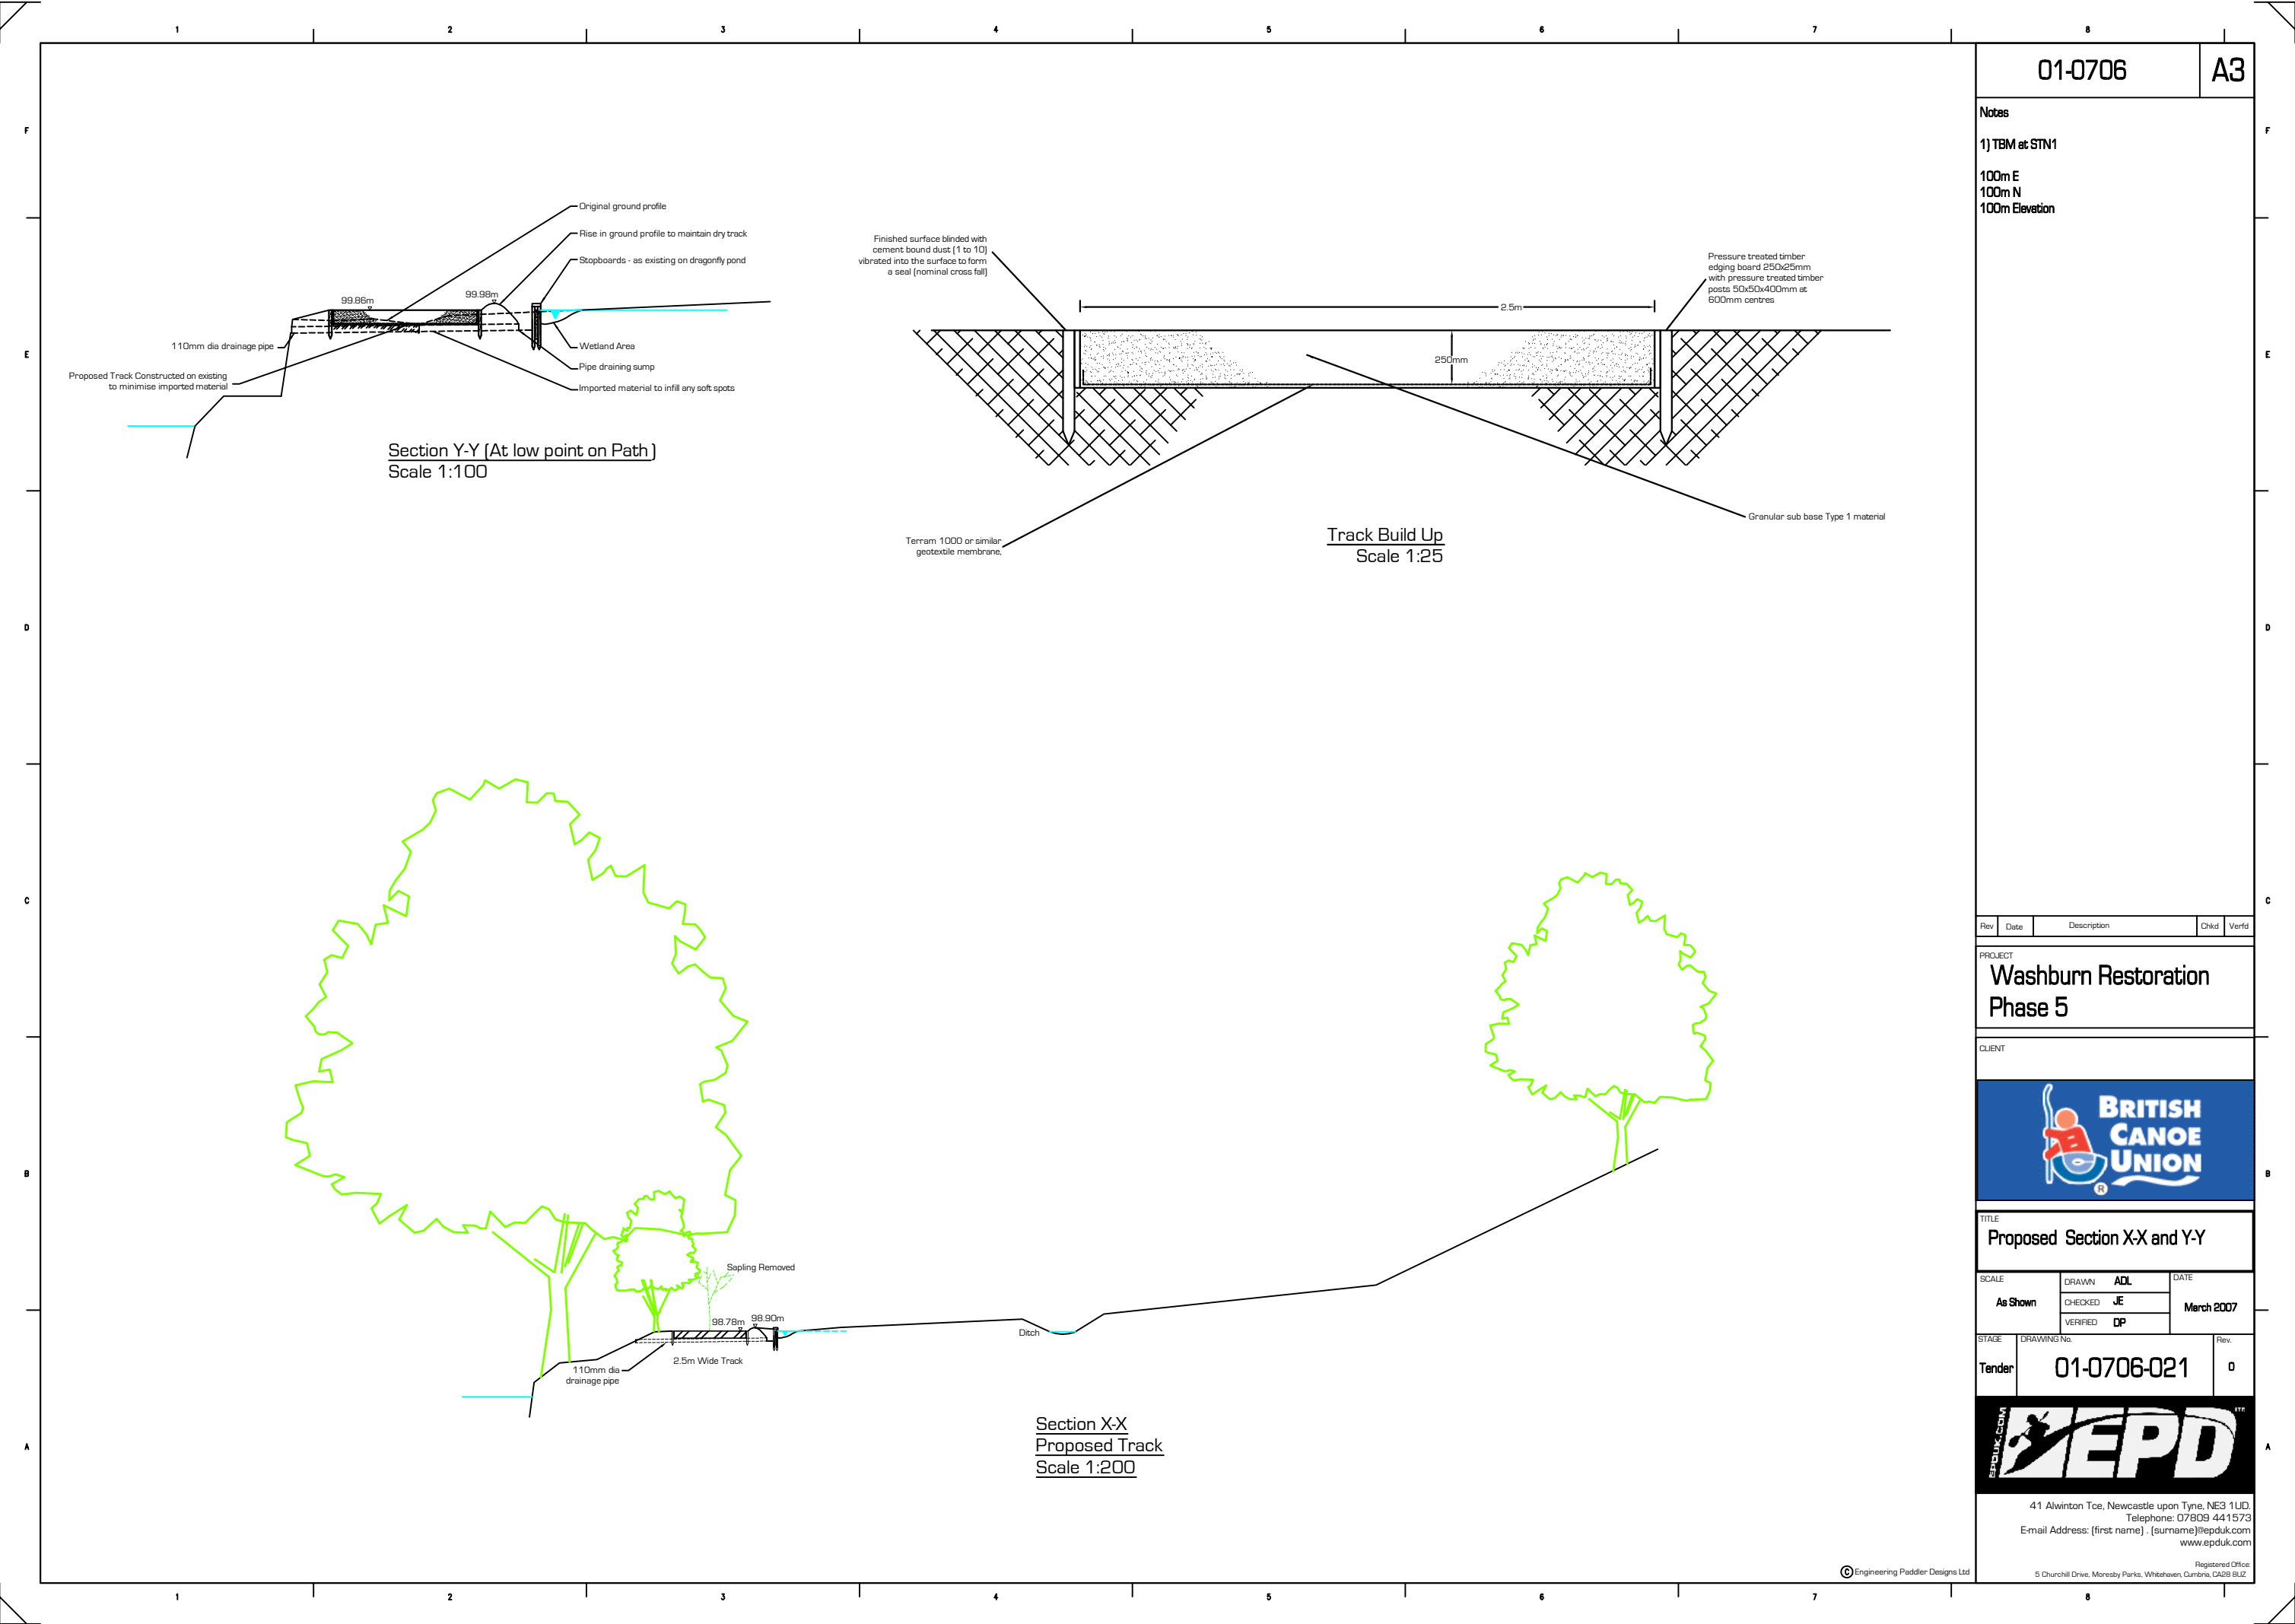

01-0706

A3

Notes

- 1) TBM at STN1
- 100m E
100m N
100m Elevation

Rev	Date	Description	Chkd	Verfd
-----	------	-------------	------	-------

PROJECT
**Washburn Restoration
Phase 5**

CLIENT



TITLE
Proposed Section X-X and Y-Y


SCALE	DRAWN ADL	DATE March 2007
As Shown	CHECKED JE	
	VERIFIED DP	

STAGE	DRAWING No.	Rev.
Tender	01-0706-021	0



41 Alwinton Toe, Newcastle upon Tyne, NE3 1UD.
Telephone: 07809 441573
E-mail Address: [first name] . [surname]@epduk.com
www.epduk.com

Registered Office:
5 Churchill Drive, Moresby Parks, Whitehaven, Cumbria, CA26 8LZ.

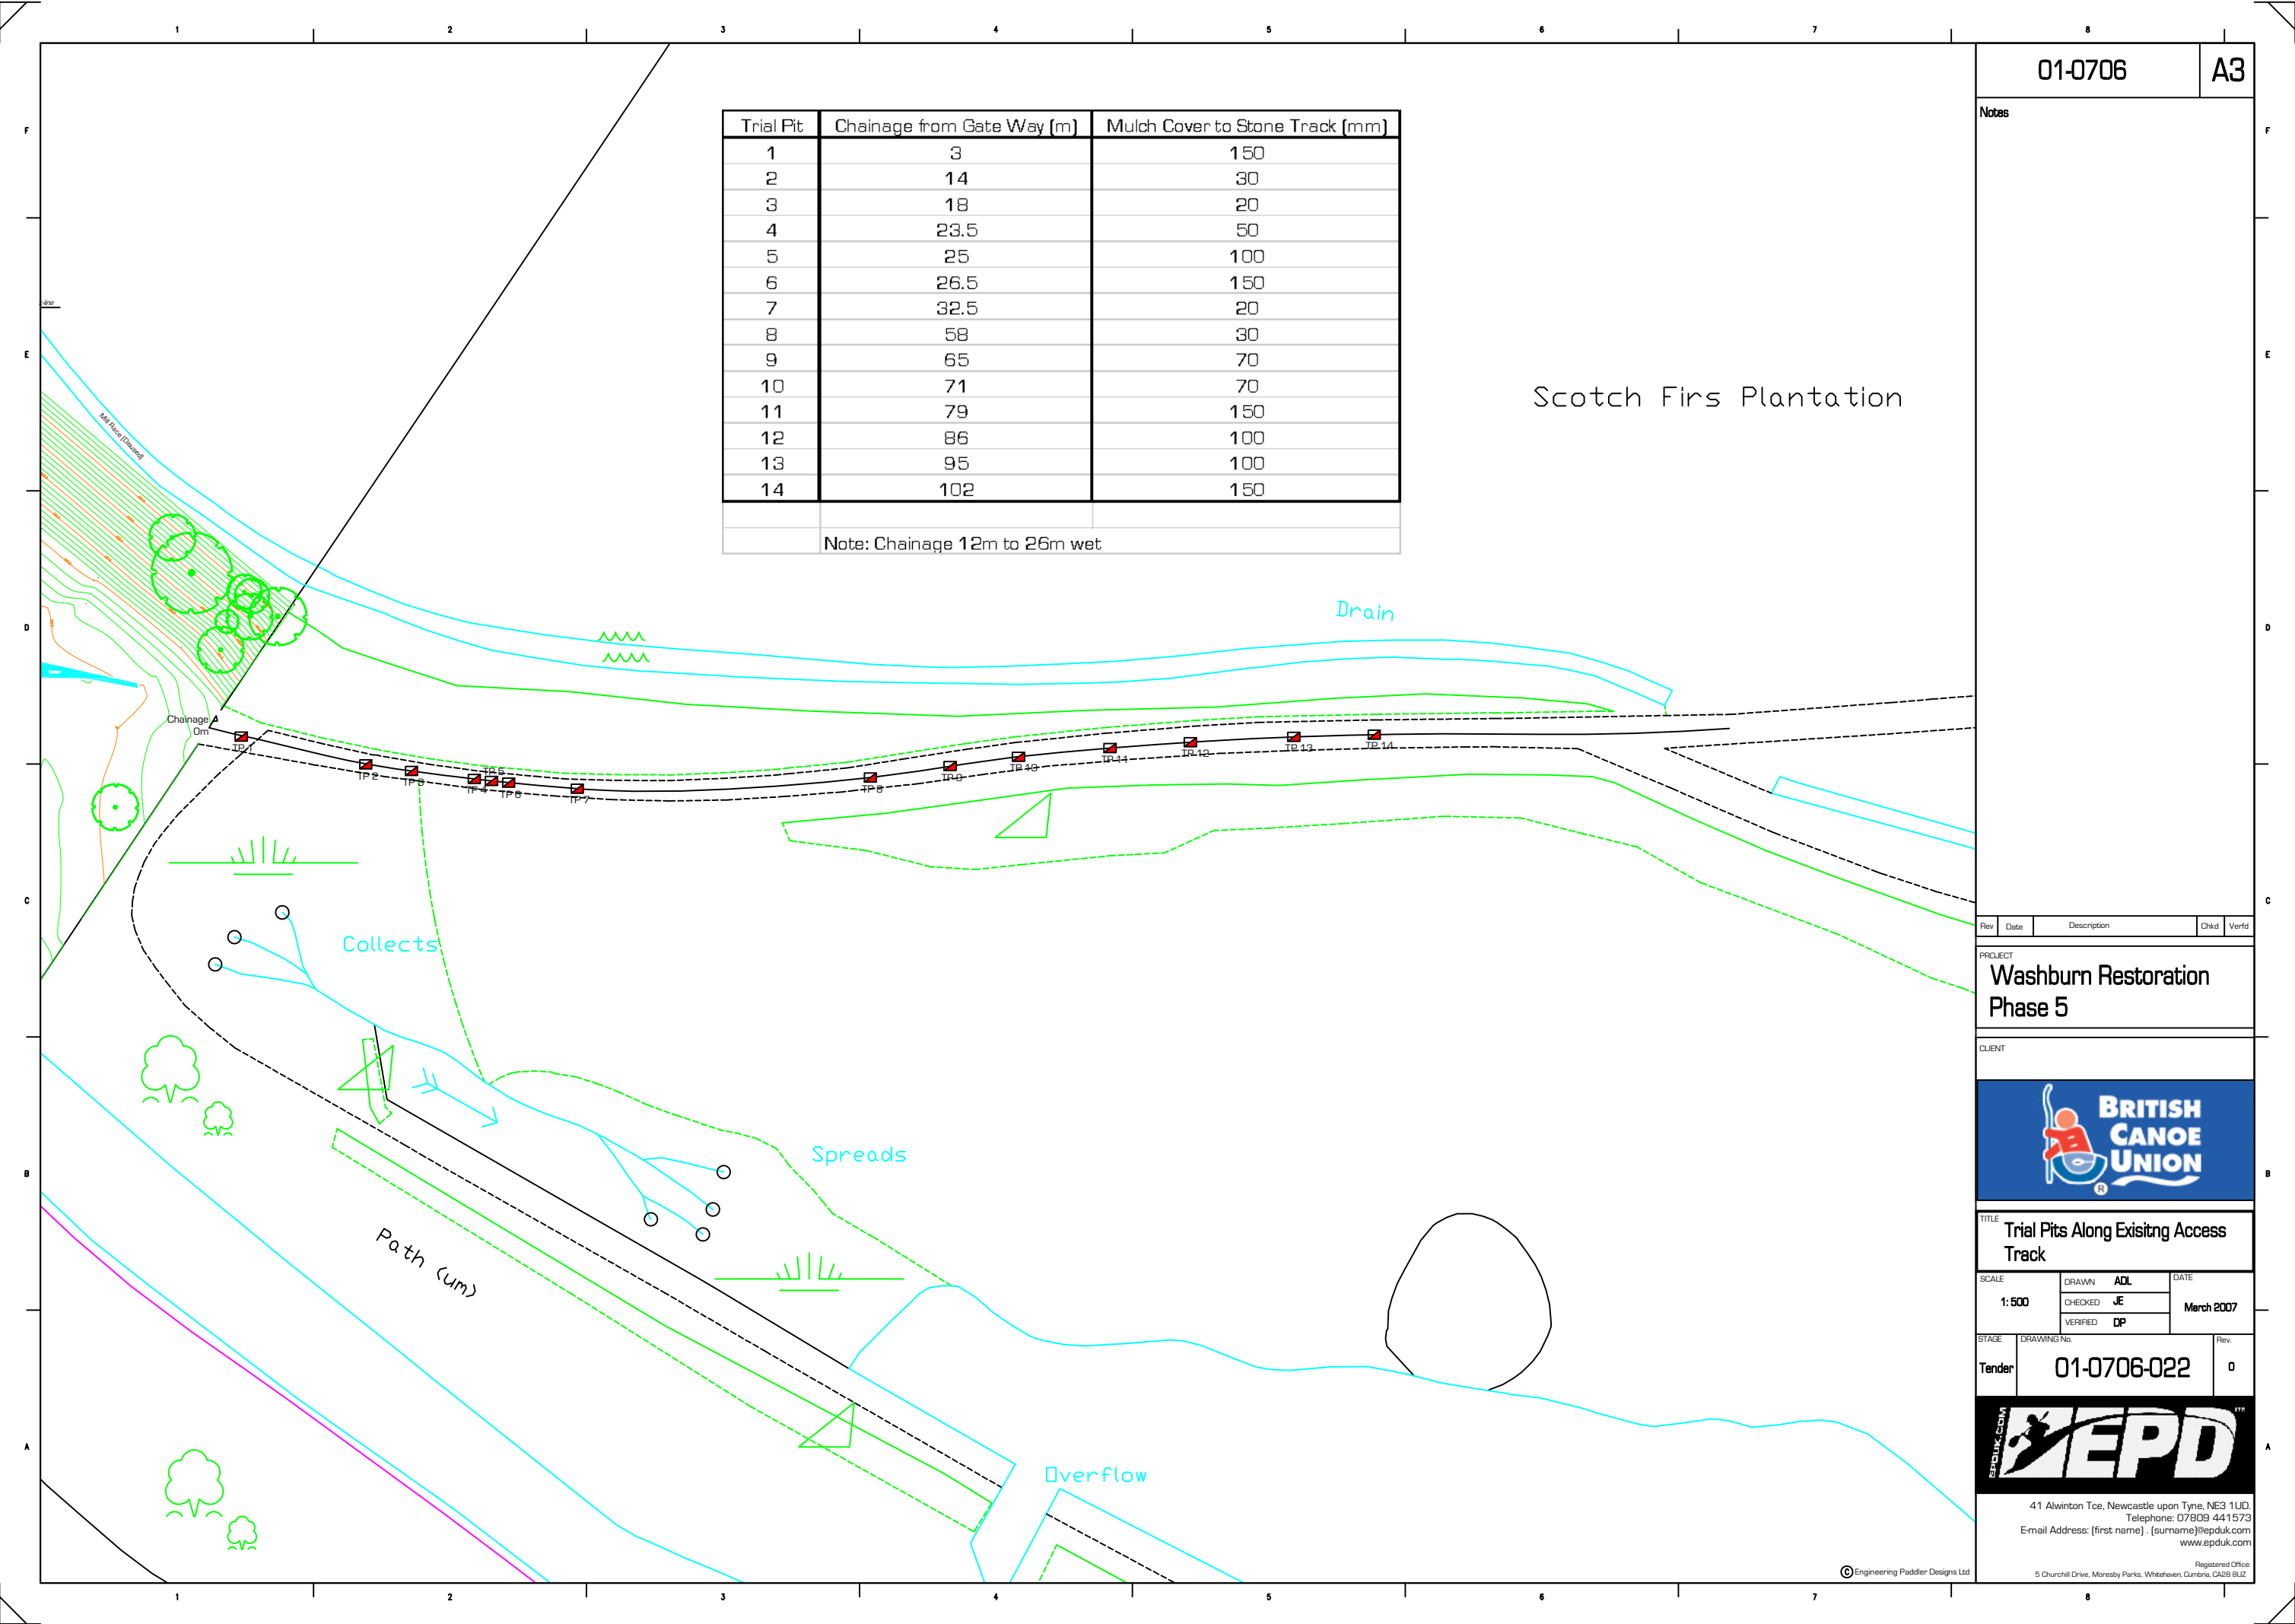

01-0706

A3

Notes

Rev	Date	Description	Chkd	Verfd
-----	------	-------------	------	-------

PROJECT
Washburn Restoration
Phase 5

CLIENT



TITLE
Trial Pits Along Existing Access
Track

SCALE 1:500	DRAWN ADL	CHECKED JE	VERIFIED DP	DATE March 2007
----------------	--------------	---------------	----------------	--------------------

STAGE Tender	DRAWING No. 01-0706-022	Rev. 0
-----------------	----------------------------	-----------



41 Alwinton Tce, Newcastle upon Tyne, NE3 1UD.
Telephone: 07809 441573
E-mail Address: [first name] . [surname]@epduk.com
www.epduk.com

Registered Office:
5 Churchill Drive, Moresby Parks, Whitehaven, Cumbria, CA26 8LZ.