



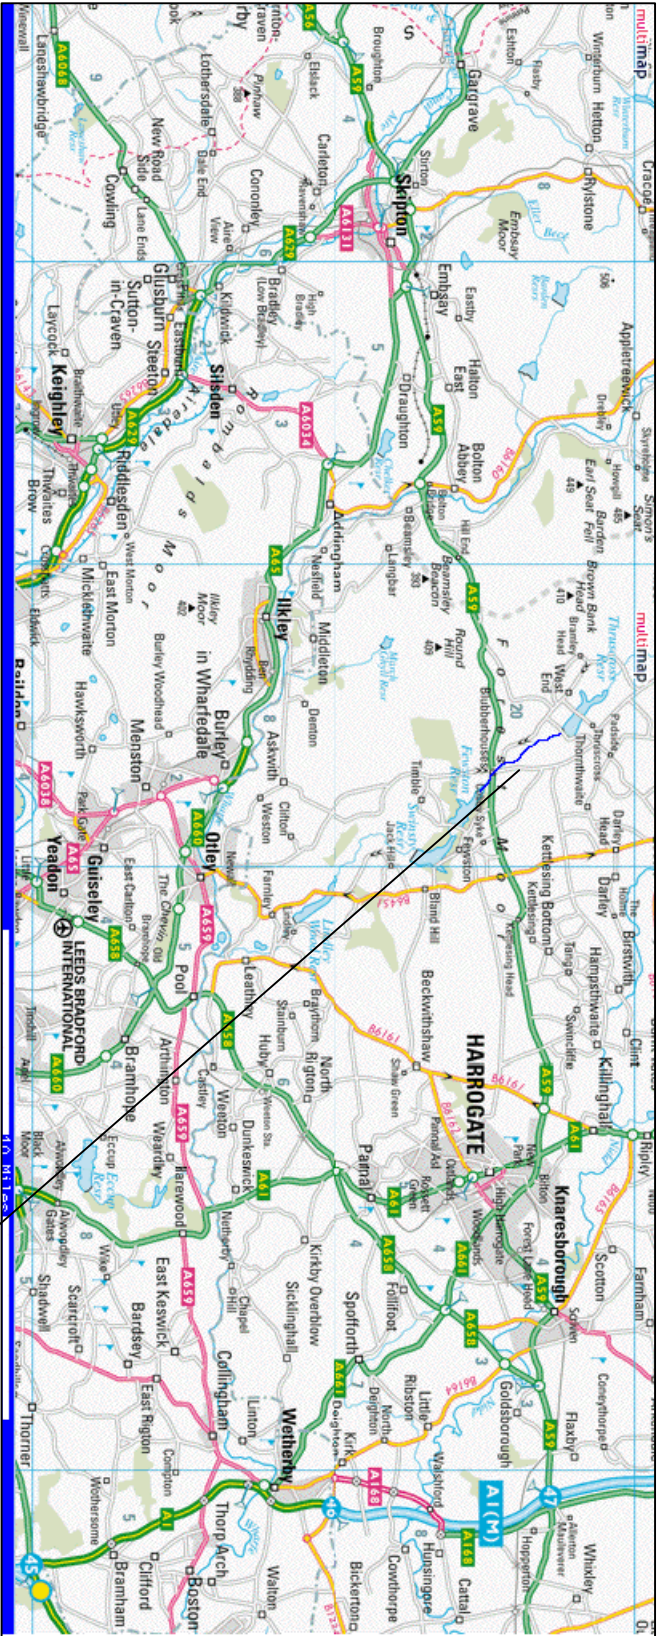

Washburn

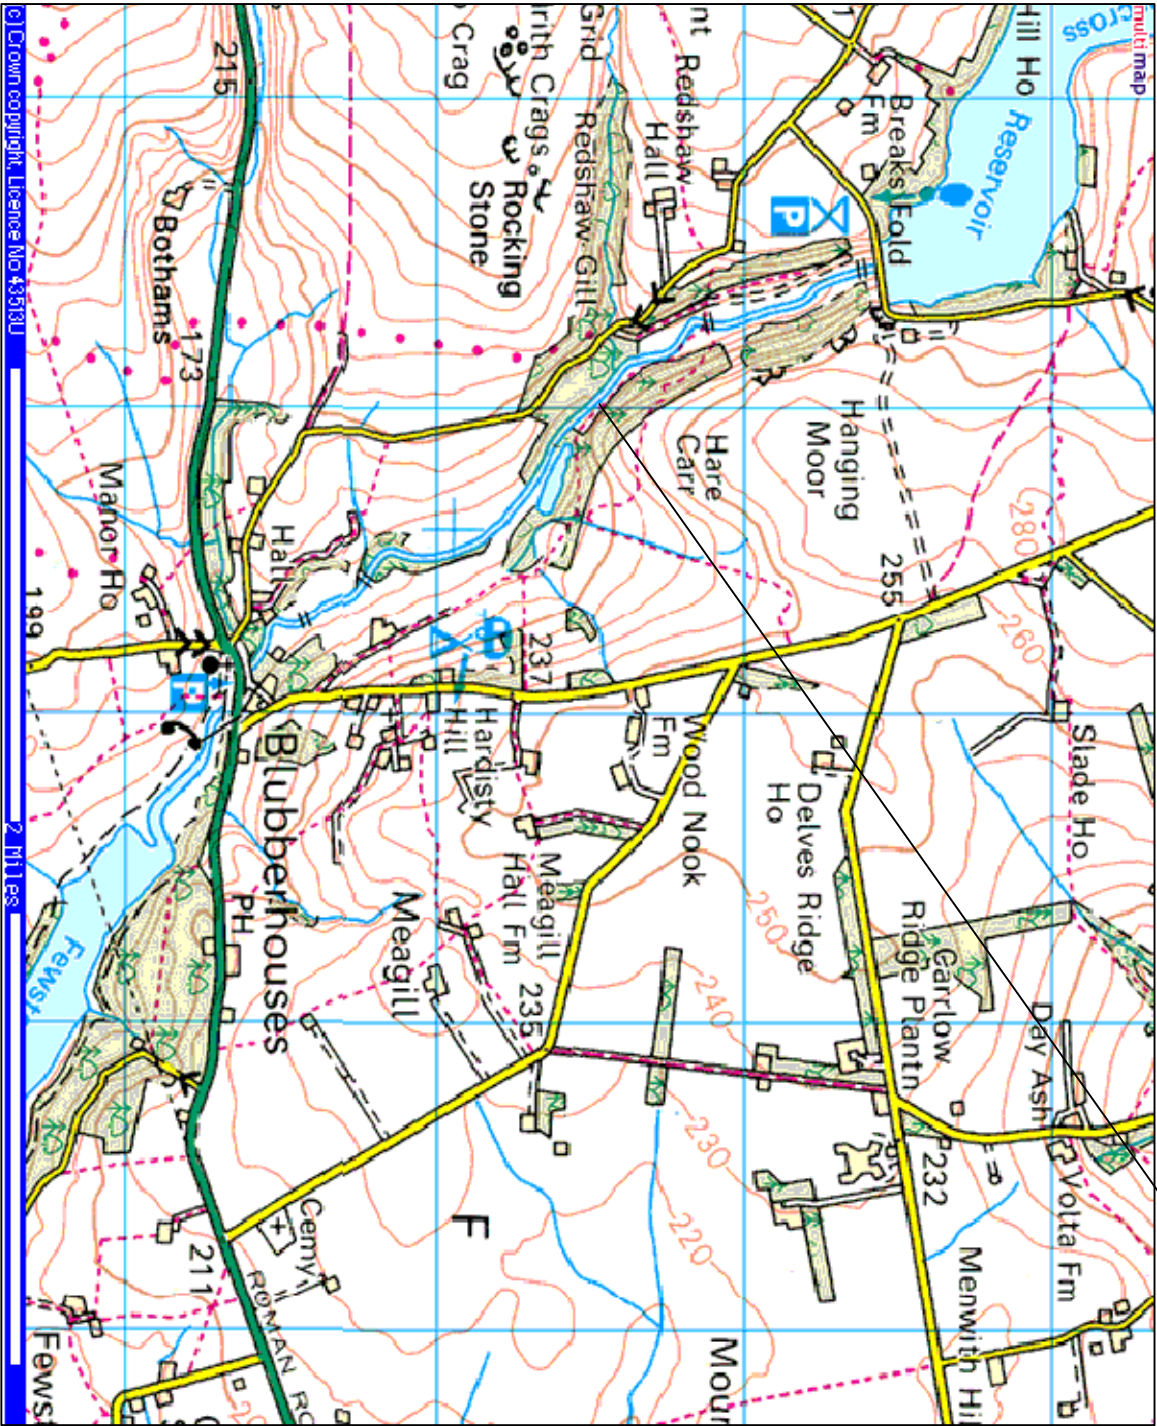

Drawing Register			15th June 2007
Work Area	Ref Dwg	Rev	Description
	01-0306-001	A	Location Plan
	01-0306-002	B	Plan of Work Areas & Shuttle Routes
A	01-0306-003	0	Gabion Basket Removal
B	01-0306-004	0	Rapid Formation with Boulders
C	01-0306-005	0	Rapid Formation with Boulders
D	01-0306-006	A	Rapid Formation with Boulders
E	01-0306-007	A	Rapid Formation with Anchored Slabs
F	01-0306-008	A	Rapid Formation with Boulders
G	01-0306-009	0	Egress Ramp
H	01-0306-010	0	Turning Area (Existing)
H	01-0306-014	0	Turning Area (Proposed)
I	01-0306-012	0	Access Paths
J			10 No Boulders in agreed position within river bed - Ch 1585m to 1700m
K	01-0306-013	0	Access Ramp
I	01-0306-014	0	Area 1 Topographic Survey - Sheet 1
I	01-0306-015	0	Area 1 Topographic Survey - Sheet 2
I	01-0306-016	0	Area 1 Topographic Survey - Sheet 3
I	01-0306-017	0	Area 1 Sections - Existing
I	01-0306-018	0	Area 1 Proposed Works at Area 1 - Sht 1
I	01-0306-019	0	Area 1 Proposed Works at Area 1 - Sht 2
I	01-0306-020	0	Area 1 Proposed Works at Area 1 - Sht 3
I	01-0306-021	0	Area 1 Proposed - Sections
I	01-0306-022	0	Access Track Trial Pits
I	01-0306-023	0	Contractor Access Routes

01-0706 A3

Notes

Rev	Date	Description	Drawn	Verified
A	Jun 07	Drawing Register Added	AL	

PROJECT
Washburn Restoration
Phase 5

CLIENT




TITLE
Washburn Location Plan

SCALE	DRAWN	ADL	DATE
Verifies	CHECKED	JE	August 2005
SIZE	DRAWING NO.	VERIFIED	DP


Tender
01-0706-001



41 Alnham Tce, Newcastle upon Tyne, NE3 1UD,
Telephone: 07809 441573
Email Address: (first name) . (surname)@epdud.com
www.epdud.com

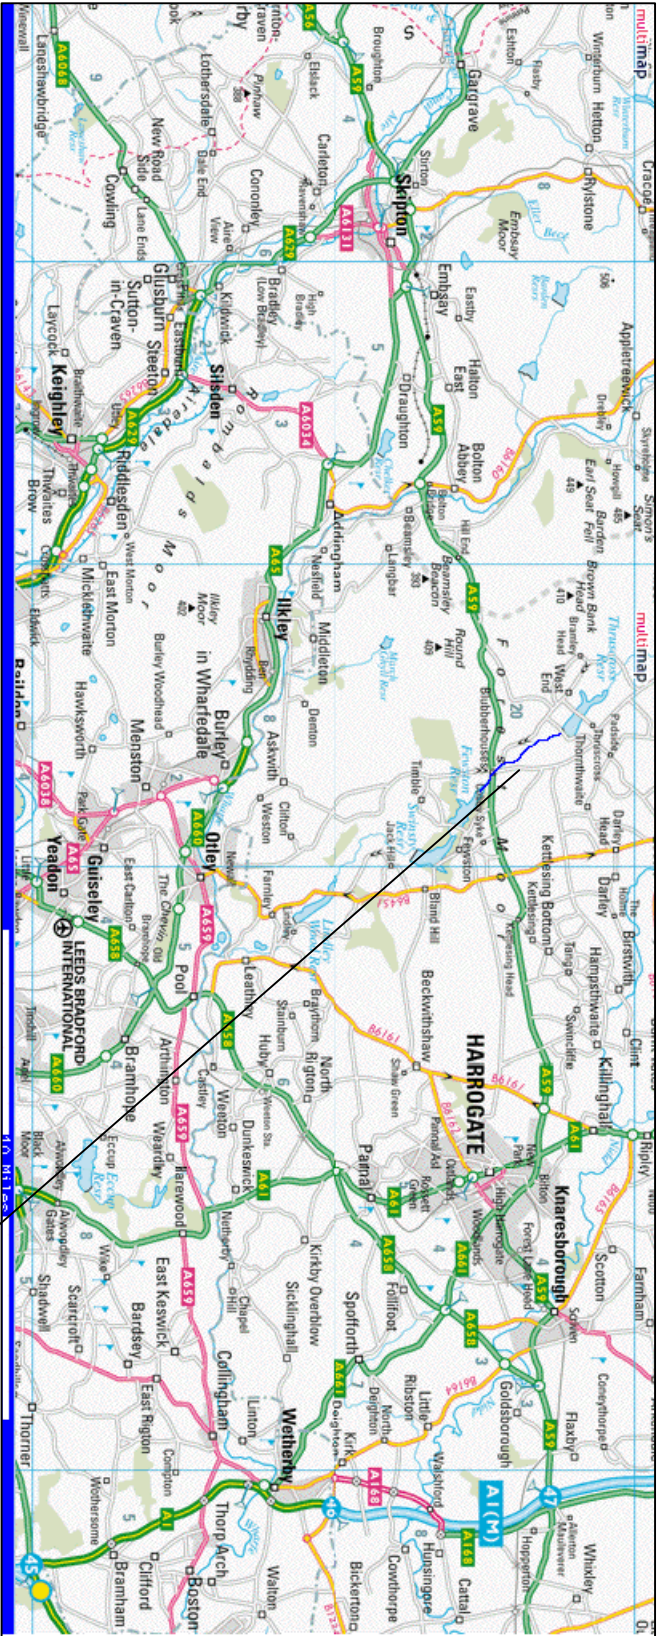

Washburn

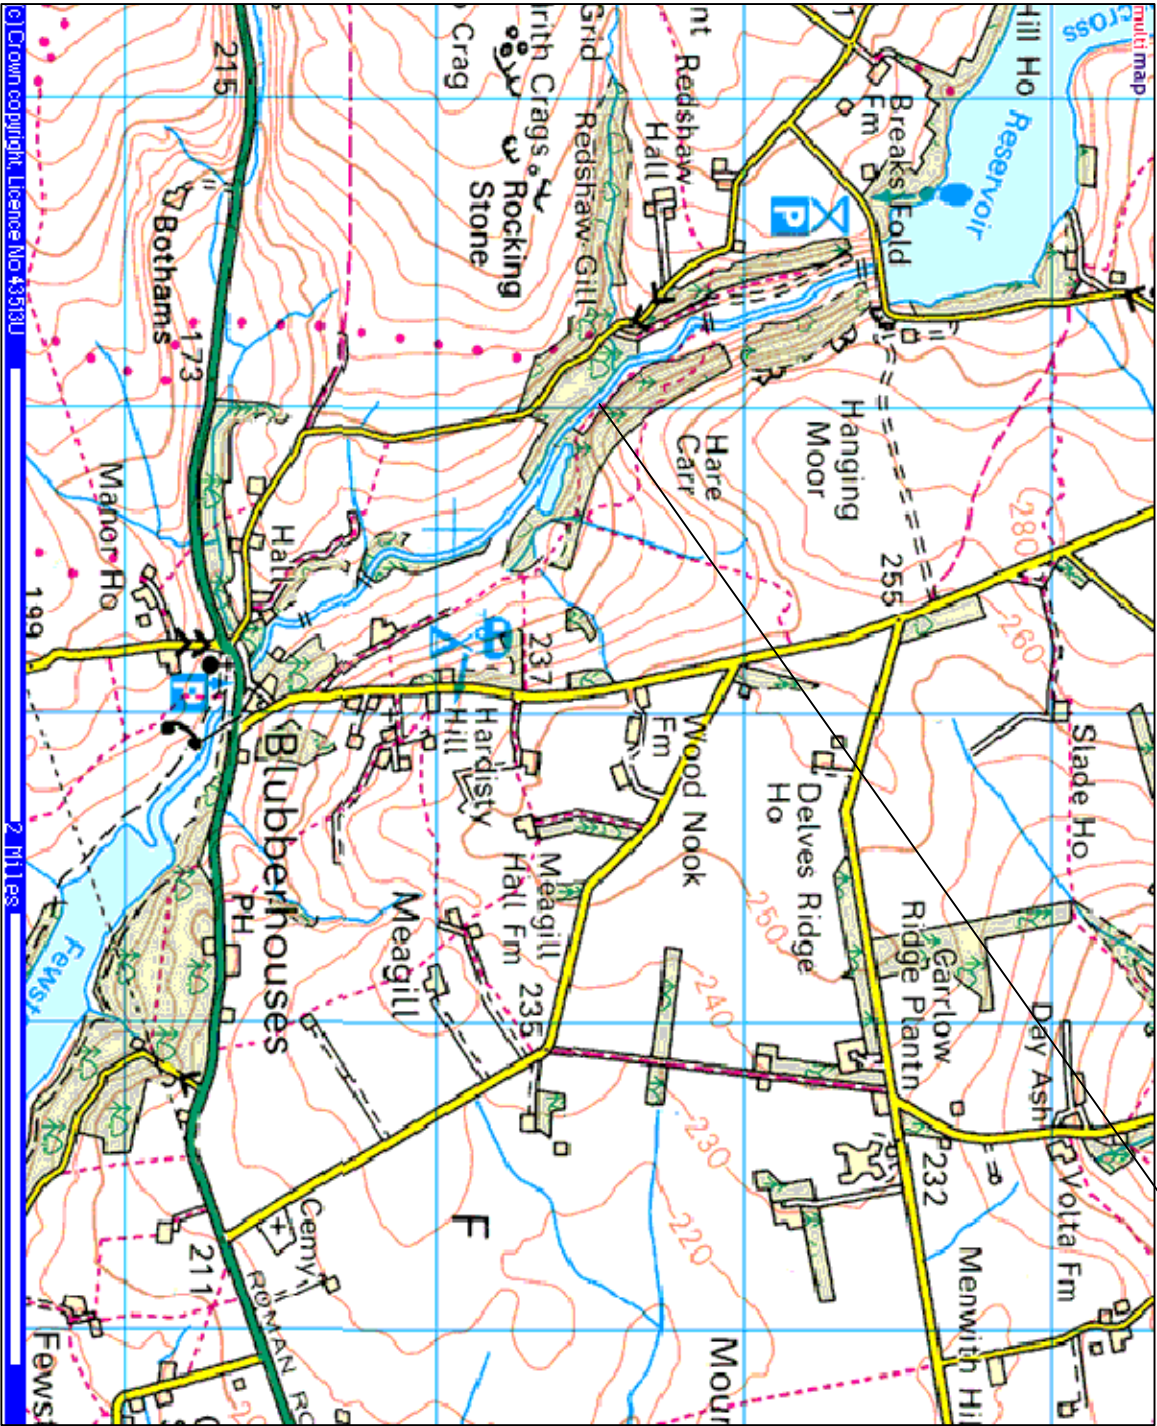

Drawing Register			15th June 2007
Work Area	Ref Dwg	Rev	Description
	01-0306-001	A	Location Plan
	01-0306-002	B	Plan of Work Areas & Shuttle Routes
A	01-0306-003	0	Gabion Basket Removal
B	01-0306-004	0	Rapid Formation with Boulders
C	01-0306-005	0	Rapid Formation with Boulders
D	01-0306-006	A	Rapid Formation with Boulders
E	01-0306-007	A	Rapid Formation with Anchored Slabs
F	01-0306-008	A	Rapid Formation with Boulders
G	01-0306-009	0	Egress Ramp
H	01-0306-010	0	Turning Area (Existing)
H	01-0306-014	0	Turning Area (Proposed)
I	01-0306-012	0	Access Paths
J			10 No Boulders in agreed position within river bed - Ch 1585m to 1700m
K	01-0306-013	0	Access Ramp
I	01-0306-014	0	Area 1 Topographic Survey - Sheet 1
I	01-0306-015	0	Area 1 Topographic Survey - Sheet 2
I	01-0306-016	0	Area 1 Topographic Survey - Sheet 3
I	01-0306-017	0	Area 1 Sections - Existing
I	01-0306-018	0	Area 1 Proposed Works at Area 1 - Sht 1
I	01-0306-019	0	Area 1 Proposed Works at Area 1 - Sht 2
I	01-0306-020	0	Area 1 Proposed Works at Area 1 - Sht 3
I	01-0306-021	0	Area 1 Proposed - Sections
I	01-0306-022	0	Access Track Trial Pits
I	01-0306-023	0	Contractor Access Routes

01-0706 A3

Notes

Rev	Date	Description	Drawn	Verified
A	Jun 07	Drawing Register Added	AL	

PROJECT
Washburn Restoration
Phase 5

CLIENT



TITLE
Washburn Location Plan

SCALE	DRAWN	ADL	DATE
Verifies	CHECKED	JE	August 2005
SIZE	DRAWING NO.	VERIFIED	DP

Tender
01-0706-001



41 Alnham Tce, Newcastle upon Tyne, NE3 1UD,
Telephone: 07809 441573
Email Address: (first name) . (surname)@epdud.com
www.epdud.com

Rev	Date	Description	Chkd	Verif
A	Mar 07	Access routes revised & additional drawings noted	AL	
B	Jun 07	Canoeist Access Routes only on Drawing	AL	

Washburn Restoration Phase 5

CLIENT



TITLE
Plan of Work Areas and Shuttle Routes

SCALE		DRAWN	ADL	DATE
1:2500		CHECKED	JJE	August, 2006
		VERIFIED	DP	
	STAGE	DRAWING No.	Rev.	


Tende

01-0706-002



41 Alwinton Tce, Newcastle upon Tyne, NE3 1UD
Telephone: 07809 441572
E-mail Address: {first name}. {surname}@epduk.com
www.epduk.com

Registered Office:
5 Churchill Drive, Morumbi Park, Johannesburg 2028, SA

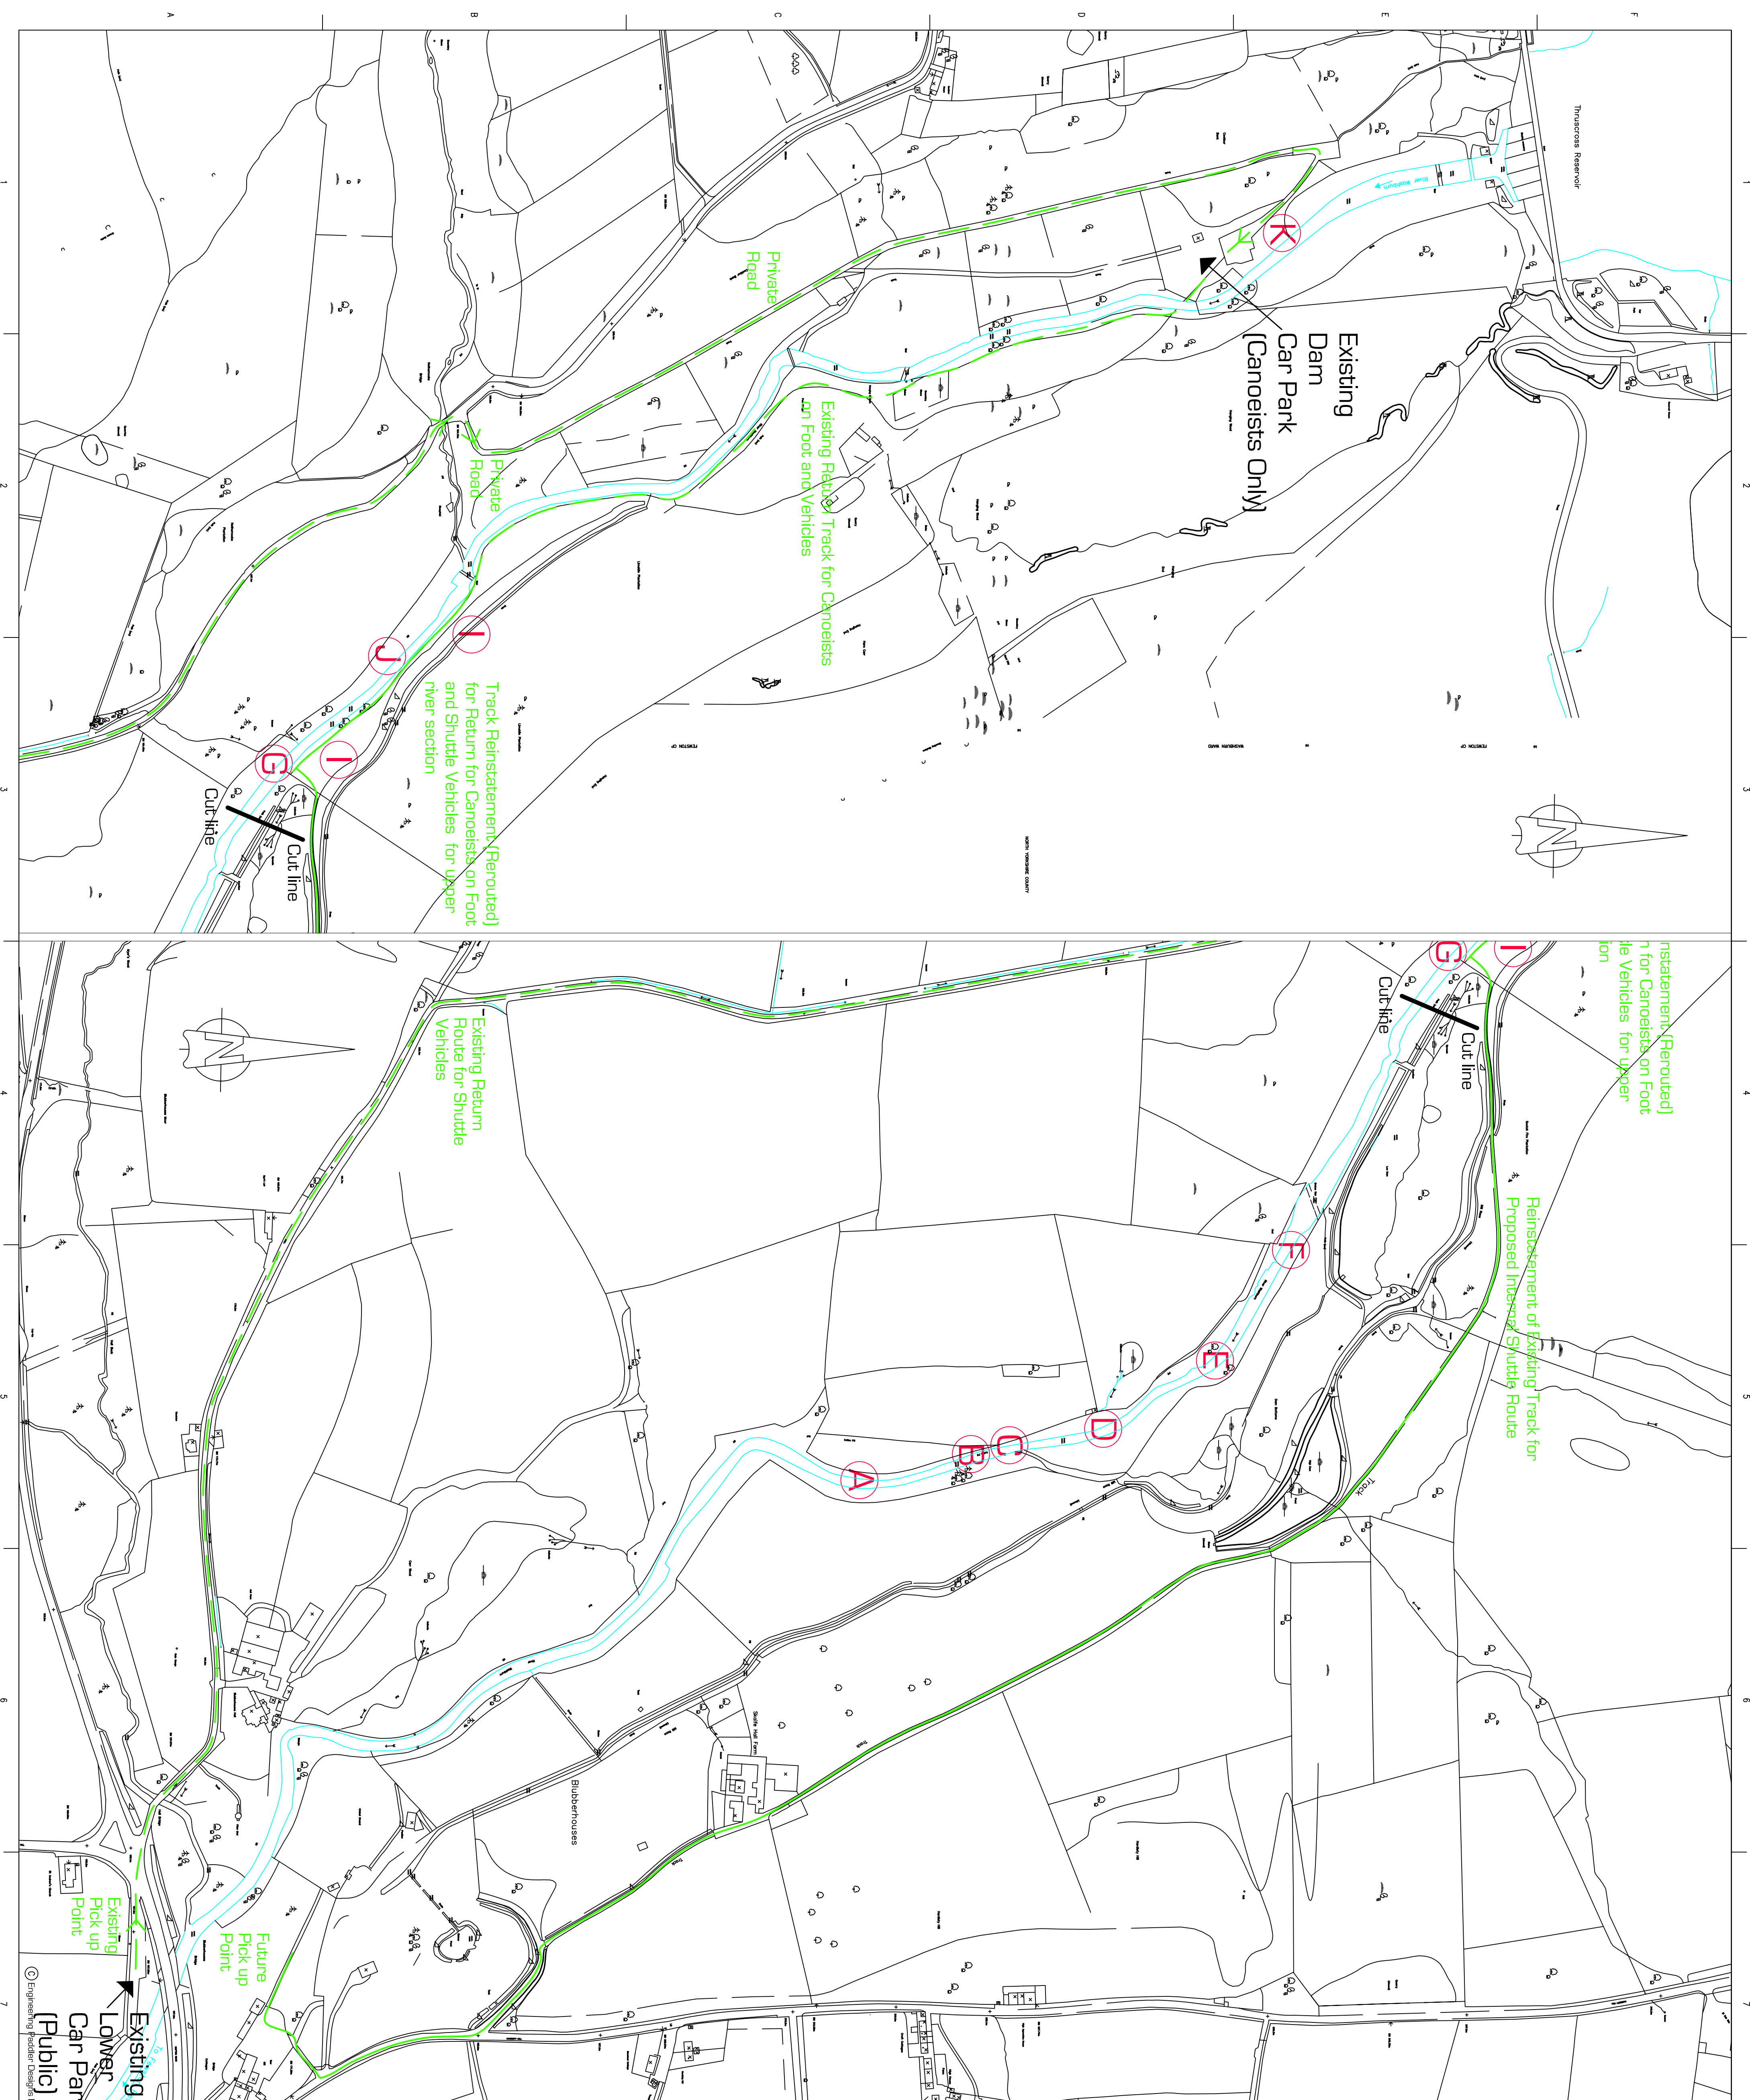

~~Reinstatement of Existing Track for
Proposed Internal Shuttle Route~~

Existing Return Route for Shuttle Vehicles

Pick a Point

Pick up Point

Existing

Car Par

Rev	Date	Description	Chkd	Verif
A	Mar 07	Access routes revised & additional drawings noted	AL	
B	Jun 07	Canoeist Access Routes only on Drawing	AL	

Washburn Restoration Phase 5

CLIENT



TITLE
Plan of Work Areas and Shuttle Routes

SCALE		DRAWN		ADL	DATE
1:2500		CHECKED		JJE	August, 2006
		VERIFIED		DP	
	STAGE	DRAWING No.		Rev.	


Tende

01-0706-002



41 Alwinton Tce, Newcastle upon Tyne, NE3 1UD
Telephone: 07809 441572
E-mail Address: {first name}. {surname}@epduk.com
www.epduk.com

Registered Office:
5 Churchill Drive, Morumbi Park, Midrand, 2009, South Africa

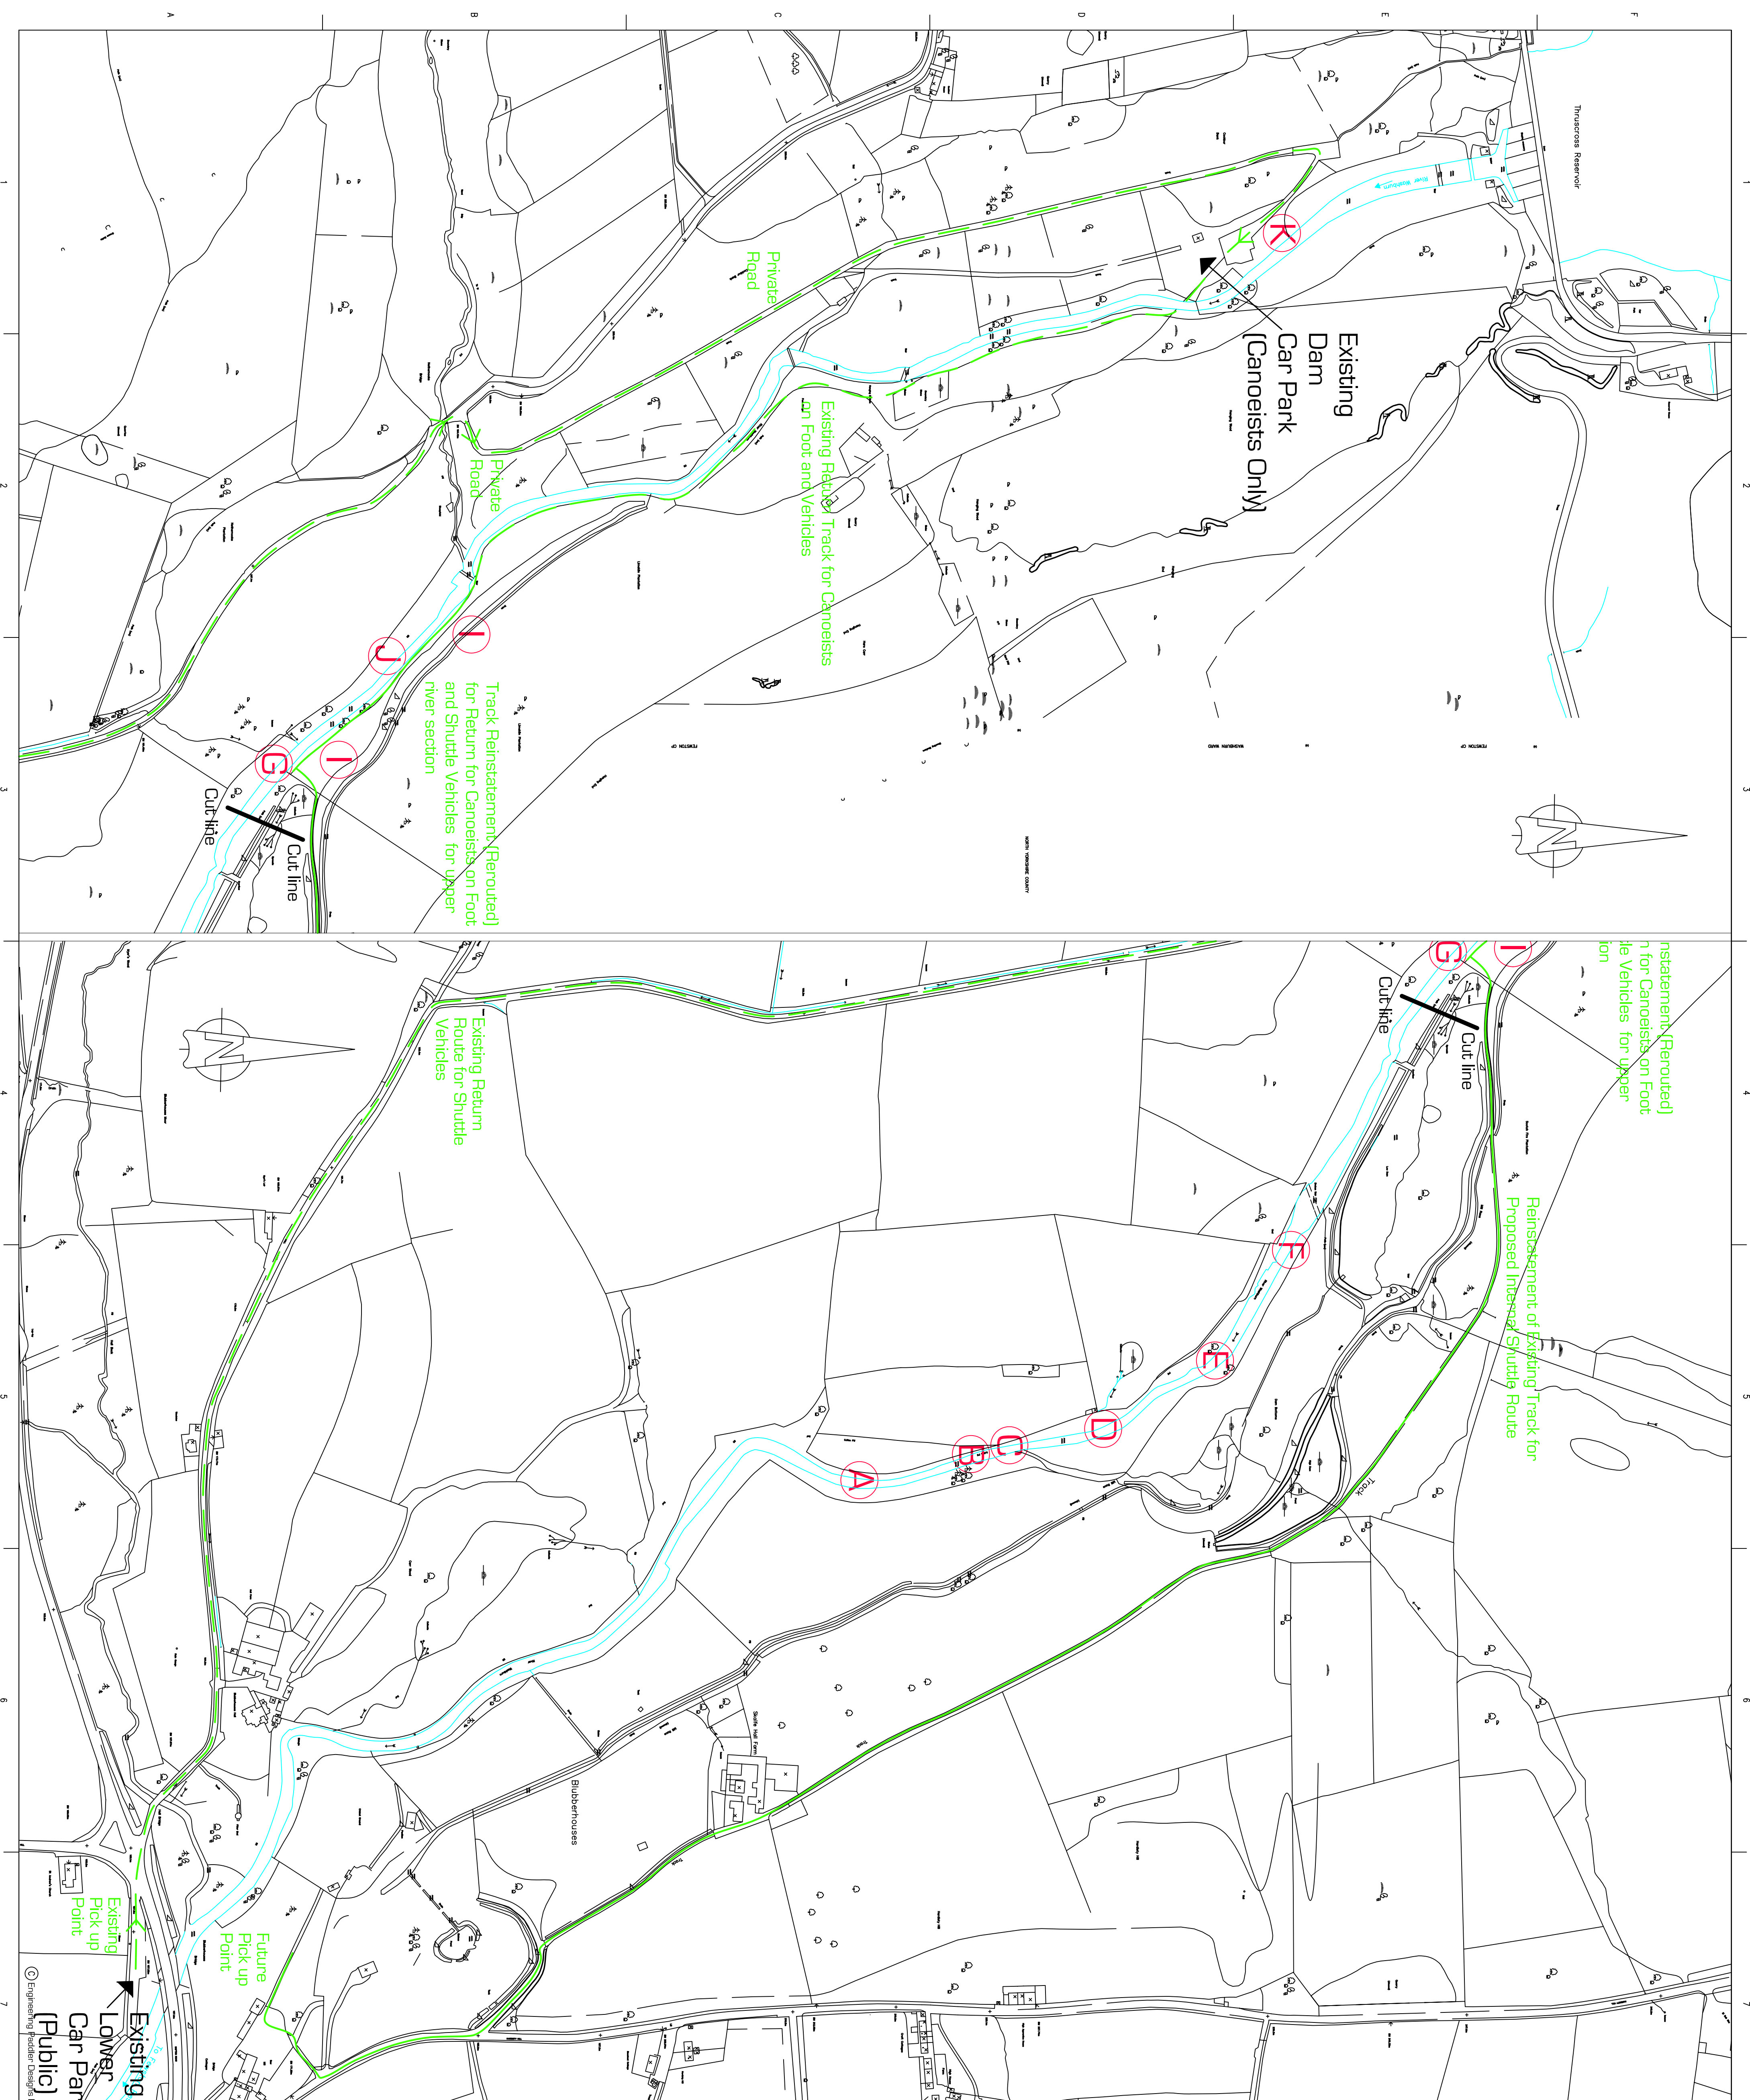

~~Reinstatement of Existing Track for
Proposed Internal Shuttle Route~~

Existing Return Route for Shuttle Vehicles

Pick a Point.

Pick up Point.

Existing

Car Par