





Location C Existing Indicative Section

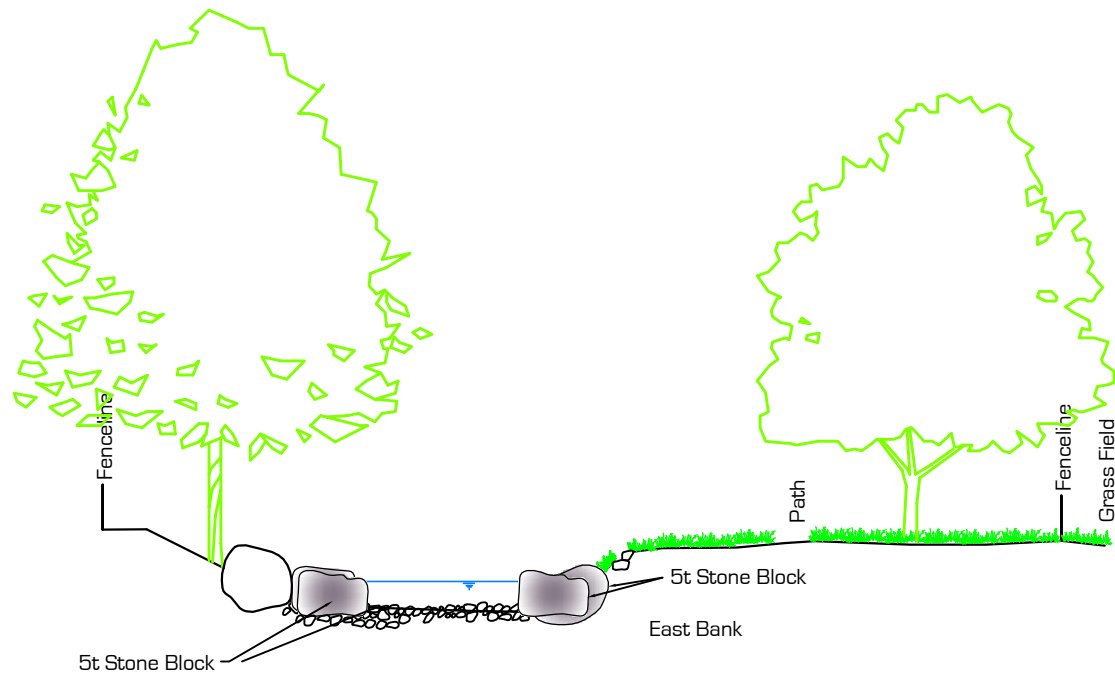

Location C Indicative Proposed Section

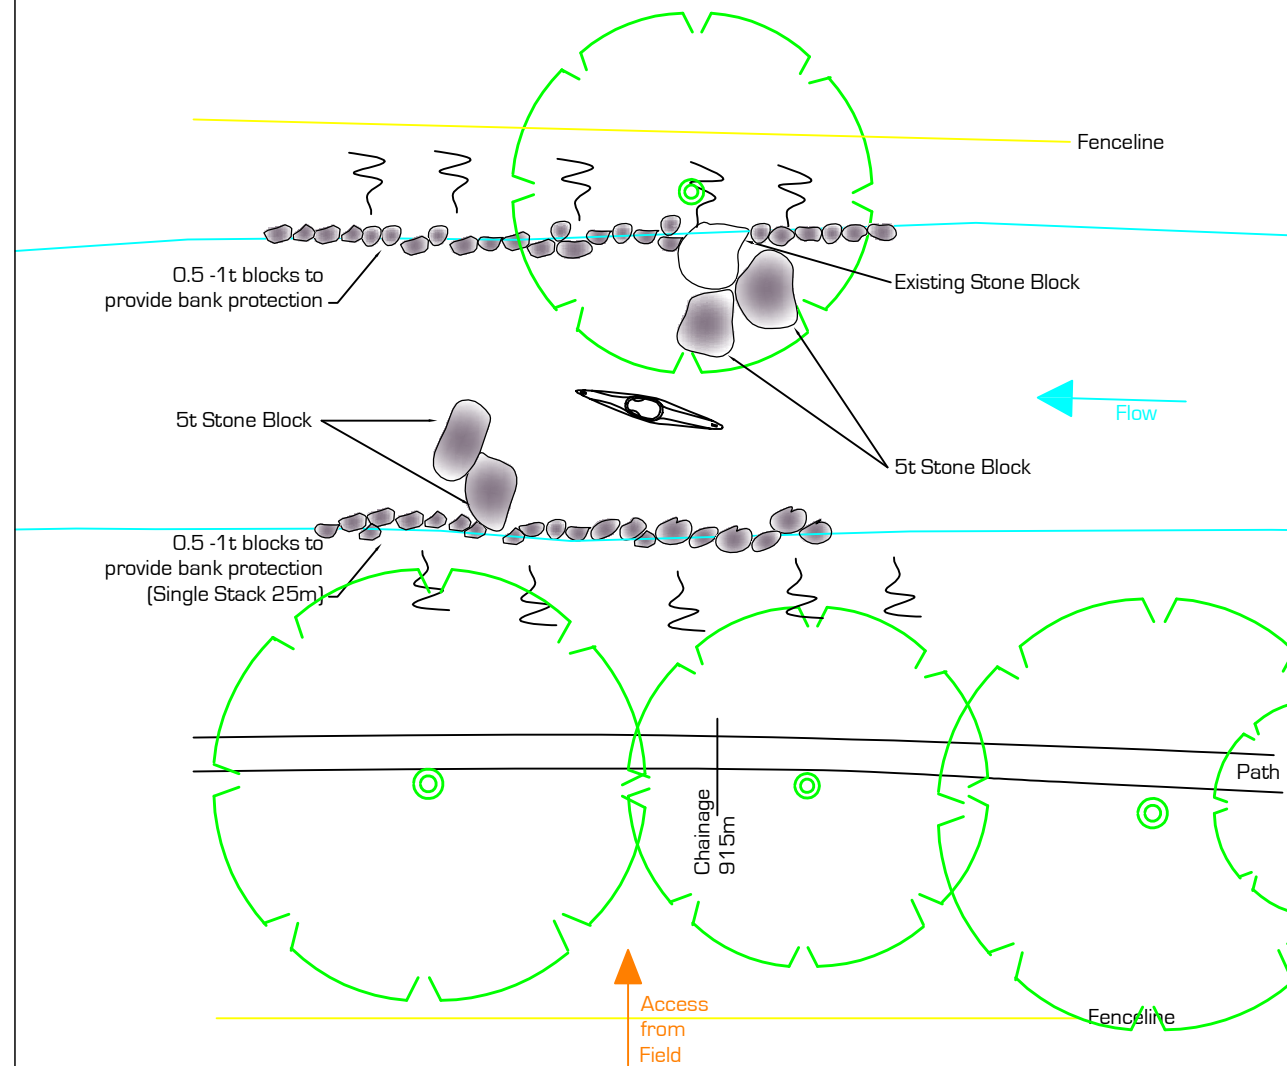

Location C Indicative Proposed Plan

01-0706

A3

Notes

1) All Blocks dug into existing river bed and orientated under direction from Site Supervisor.

Rev	Date	Description	Chkd	Verfd
-----	------	-------------	------	-------

PROJECT
**Washburn Restoration
Phase 5**

CLIENT




TITLE
Location C

SCALE 1:200	DRAWN ADL	DATE August 2006
	CHECKED JE	
	VERIFIED DP	

STAGE Tender	DRAWING No. 01-0706-005	Rev. 0
------------------------	-----------------------------------	------------------



Registered Office:
41 Alwinton Tce, Newcastle upon Tyne, NE3 1UD.
Telephone: 07809 441573
E-mail Address: [first name] . [surname]@epduk.com
www.epduk.com

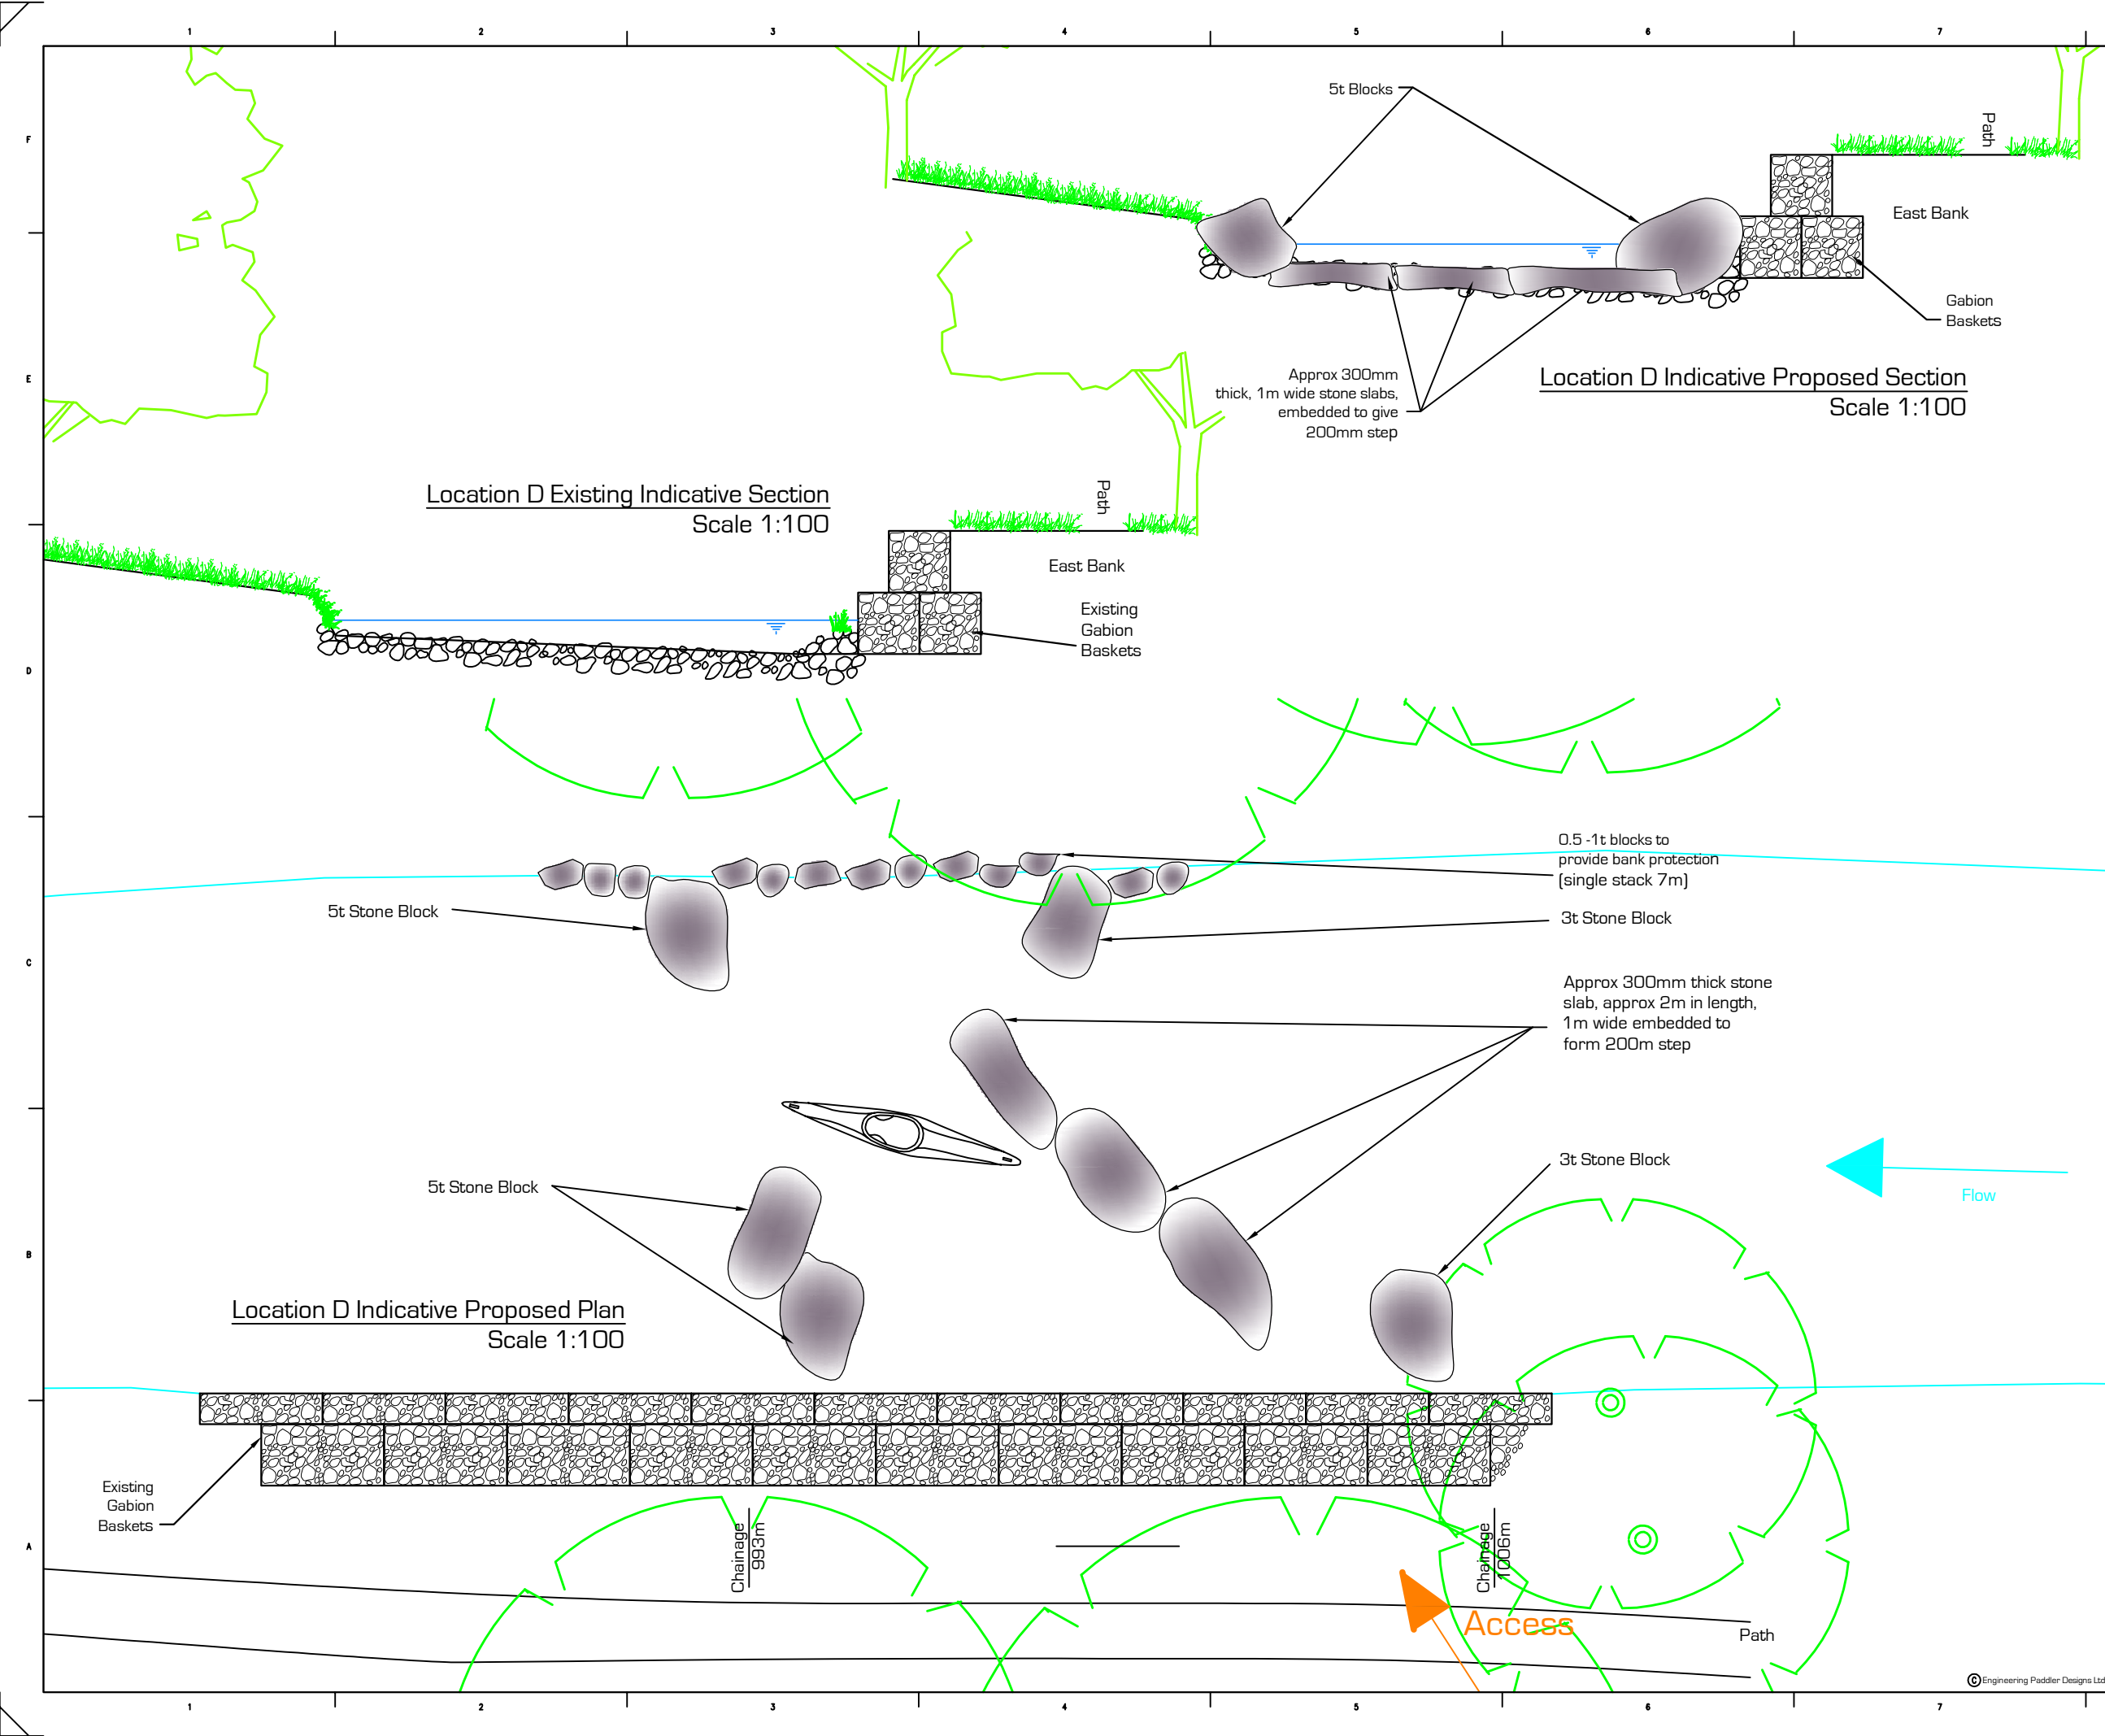

01-0706

A3

Notes

1) All Blocks dug into existing river bed and orientated under direction from Site Supervisor.

Rev	Date	Description	Chkd	Verfd
A	Mar 07	Access Route Added	AL	

PROJECT

Washburn Restoration Phase 5

CLIENT

TITLE


Location D

SCALE	DRAWN	ADL	DATE
1:100	CHECKED	JE	August 2006
	VERIFIED	DP	

STAGE	DRAWING No.	Rev.
Tender	01-0706-006	A

41 Alwinton Tce, Newcastle upon Tyne, NE3 1UD.
Telephone: 07809 441573
E-mail Address: [first name] . [surname]@epduk.com
www.epduk.com

Registered Office:
5 Churchill Drive, Moresby Parks, Whitehaven, Cumbria, CA28 5LZ

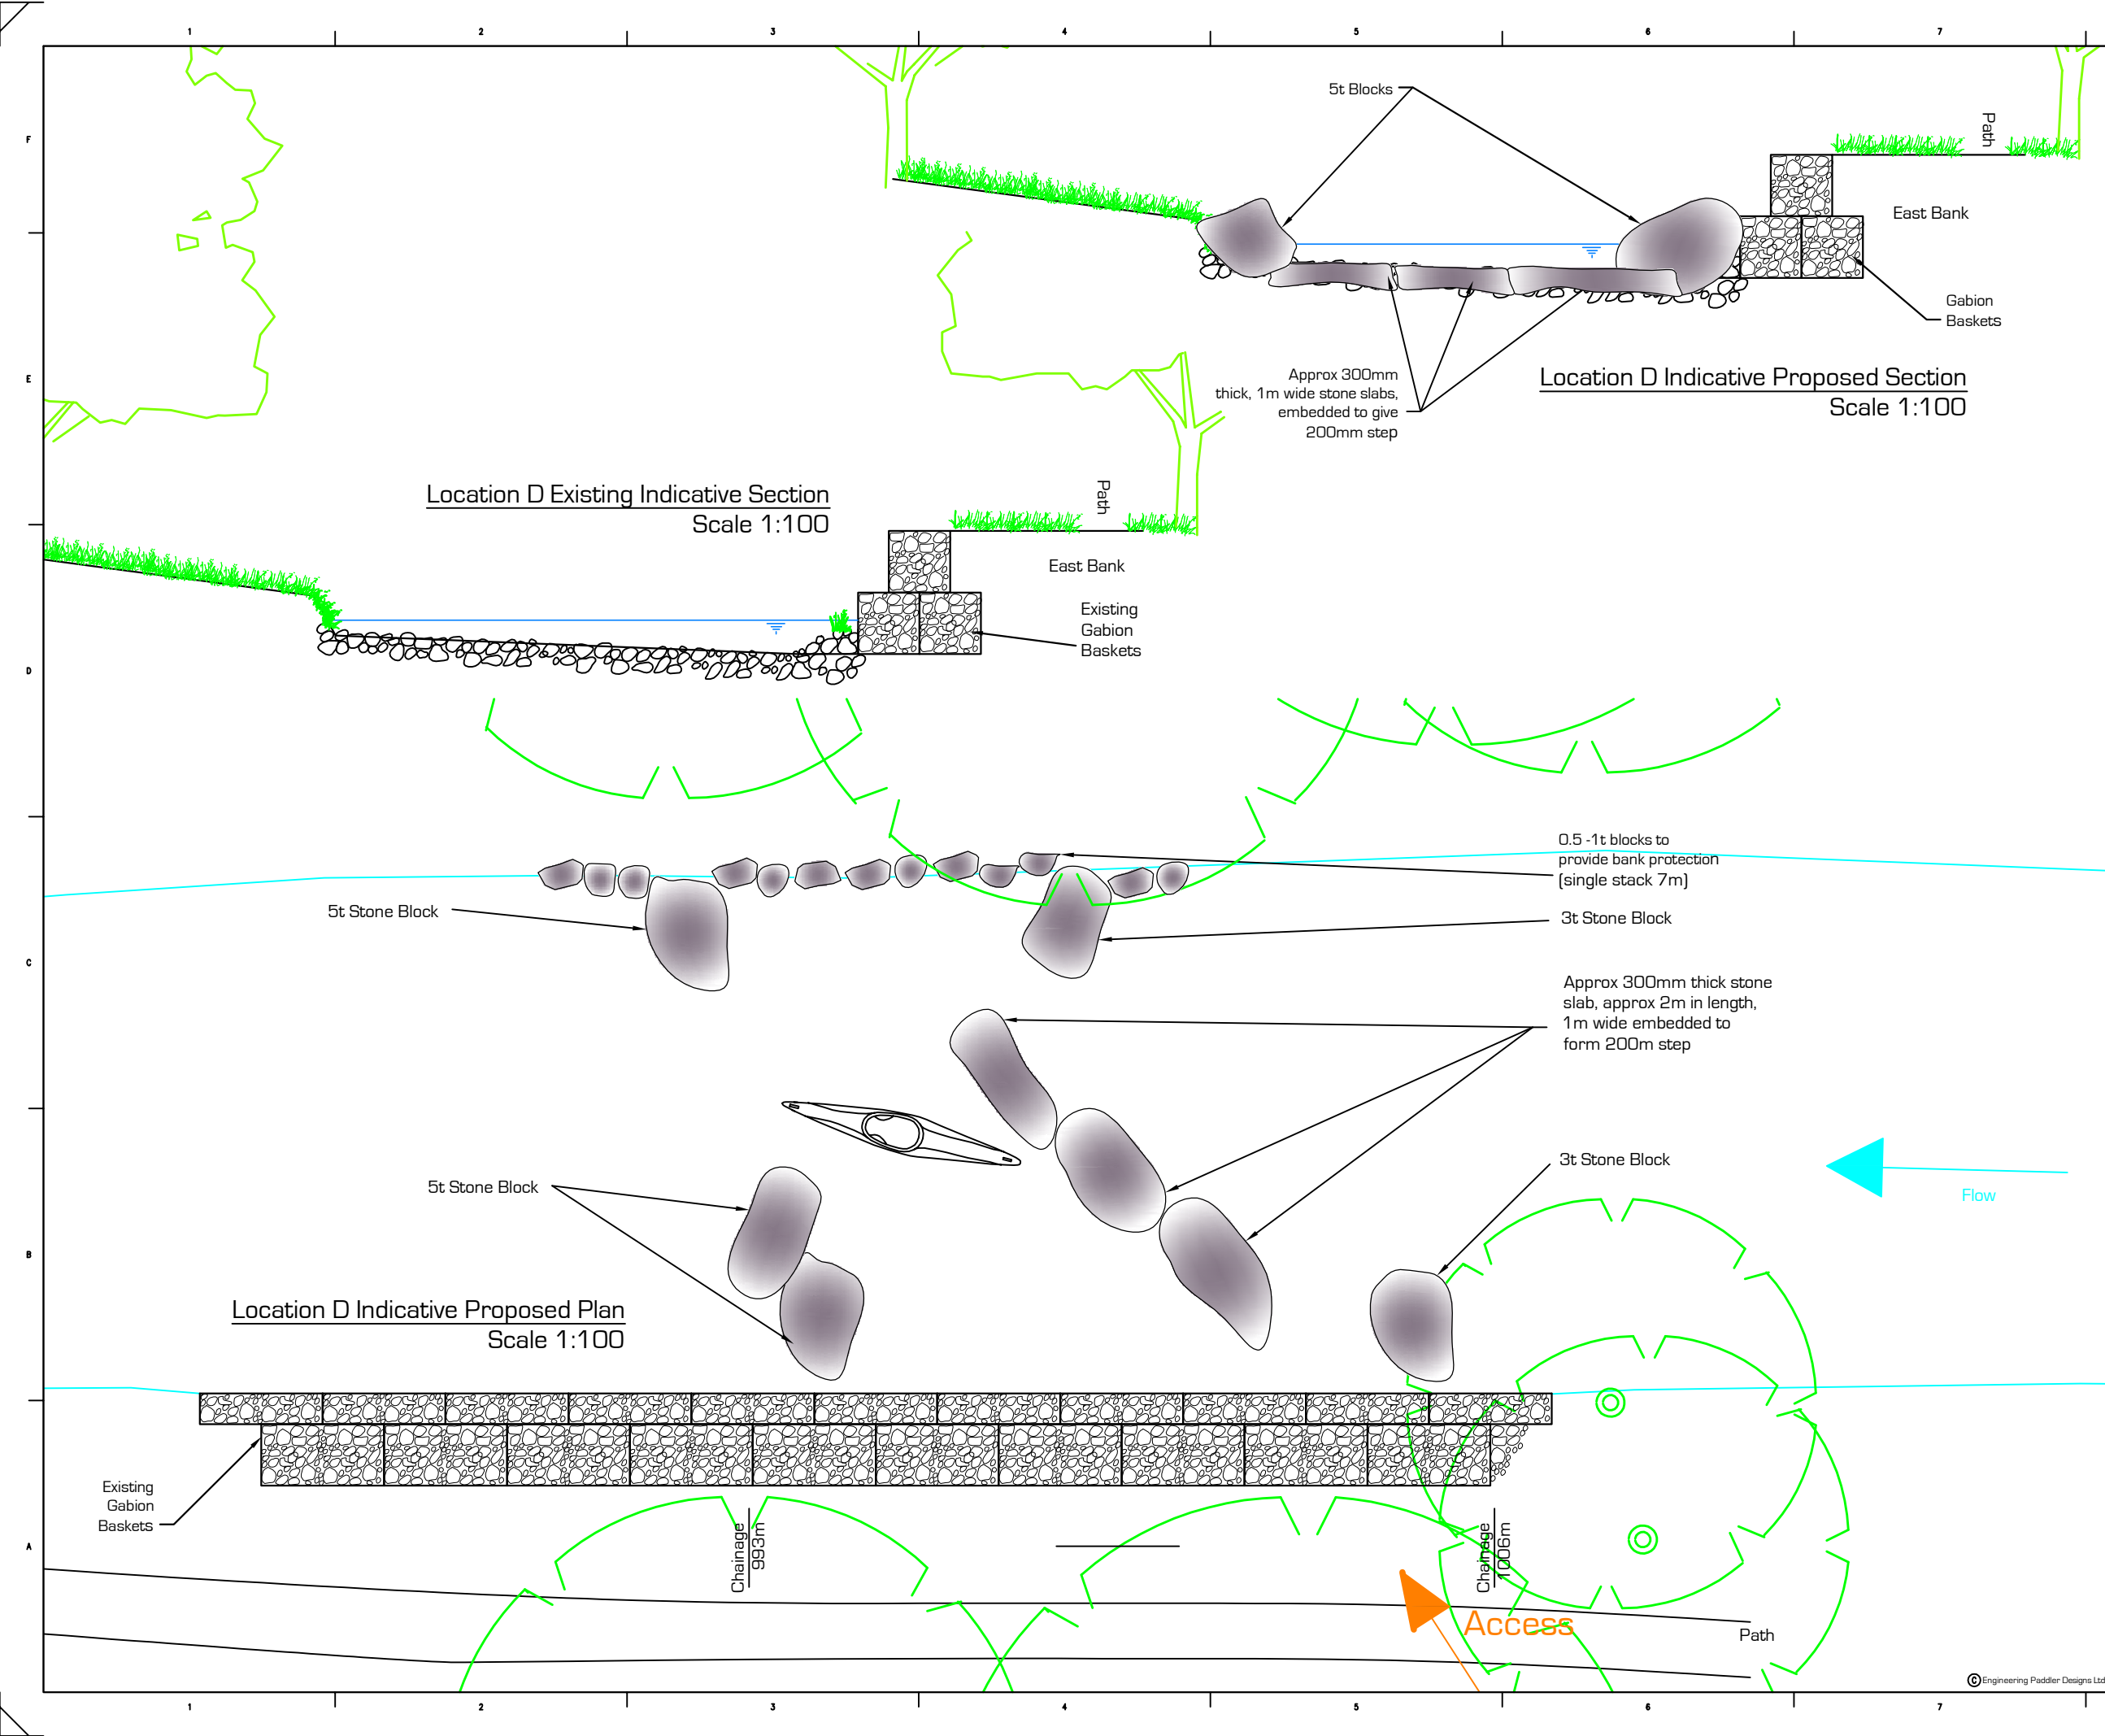

01-0706

A3

Notes

1) All Blocks dug into existing river bed and orientated under direction from Site Supervisor.

Rev	Date	Description	Chkd	Verfd
A	Mar 07	Access Route Added	AL	

PROJECT

Washburn Restoration Phase 5

CLIENT

BRITISH CANOE UNION

TITLE

Location D

SCALE	DRAWN	ADL	DATE
1:100	CHECKED	JE	August 2006
	VERIFIED	DP	

STAGE	DRAWING No.	Rev.
Tender	01-0706-006	A

EPD

41 Alwinton Tce, Newcastle upon Tyne, NE3 1UD.
Telephone: 07809 441573
E-mail Address: [first name] . [surname]@epduk.com
www.epduk.com

Registered Office:
5 Churchill Drive, Moresby Parks, Whitehaven, Cumbria, CA28 5LZ

01-0706

A3

Notes
1) All Blocks dug into existing river bed and orientated under direction from Site Supervisor.
2) Any damaged saplings to be replaced.

Rev	Date	Description	Chkd	Verfd
A	Mar 07	Full Access route shown	A	Verfd

PROJECT
Washburn Restoration Phase 5

CLIENT



TITLE
Location E

SCALE	DRAWN	ADL	DATE
1:200	CHECKED	JE	August 2006
	VERIFIED	DP	

STAGE	DRAWING No.	Rev.
Tender	01-0706-007	A



41 Alwinton Toe, Newcastle upon Tyne, NE3 1UD.
Telephone: 07809 441573
E-mail Address: [first name] . [surname]@epduk.com
www.epduk.com

Registered Office:
5 Churchill Drive, Moresby Parks, Whitehaven, Cumbria, CA28 3LZ

Location E Existing Indicative Section

Location E Proposed Indicative Section

Location E Indicative Proposed Plan